
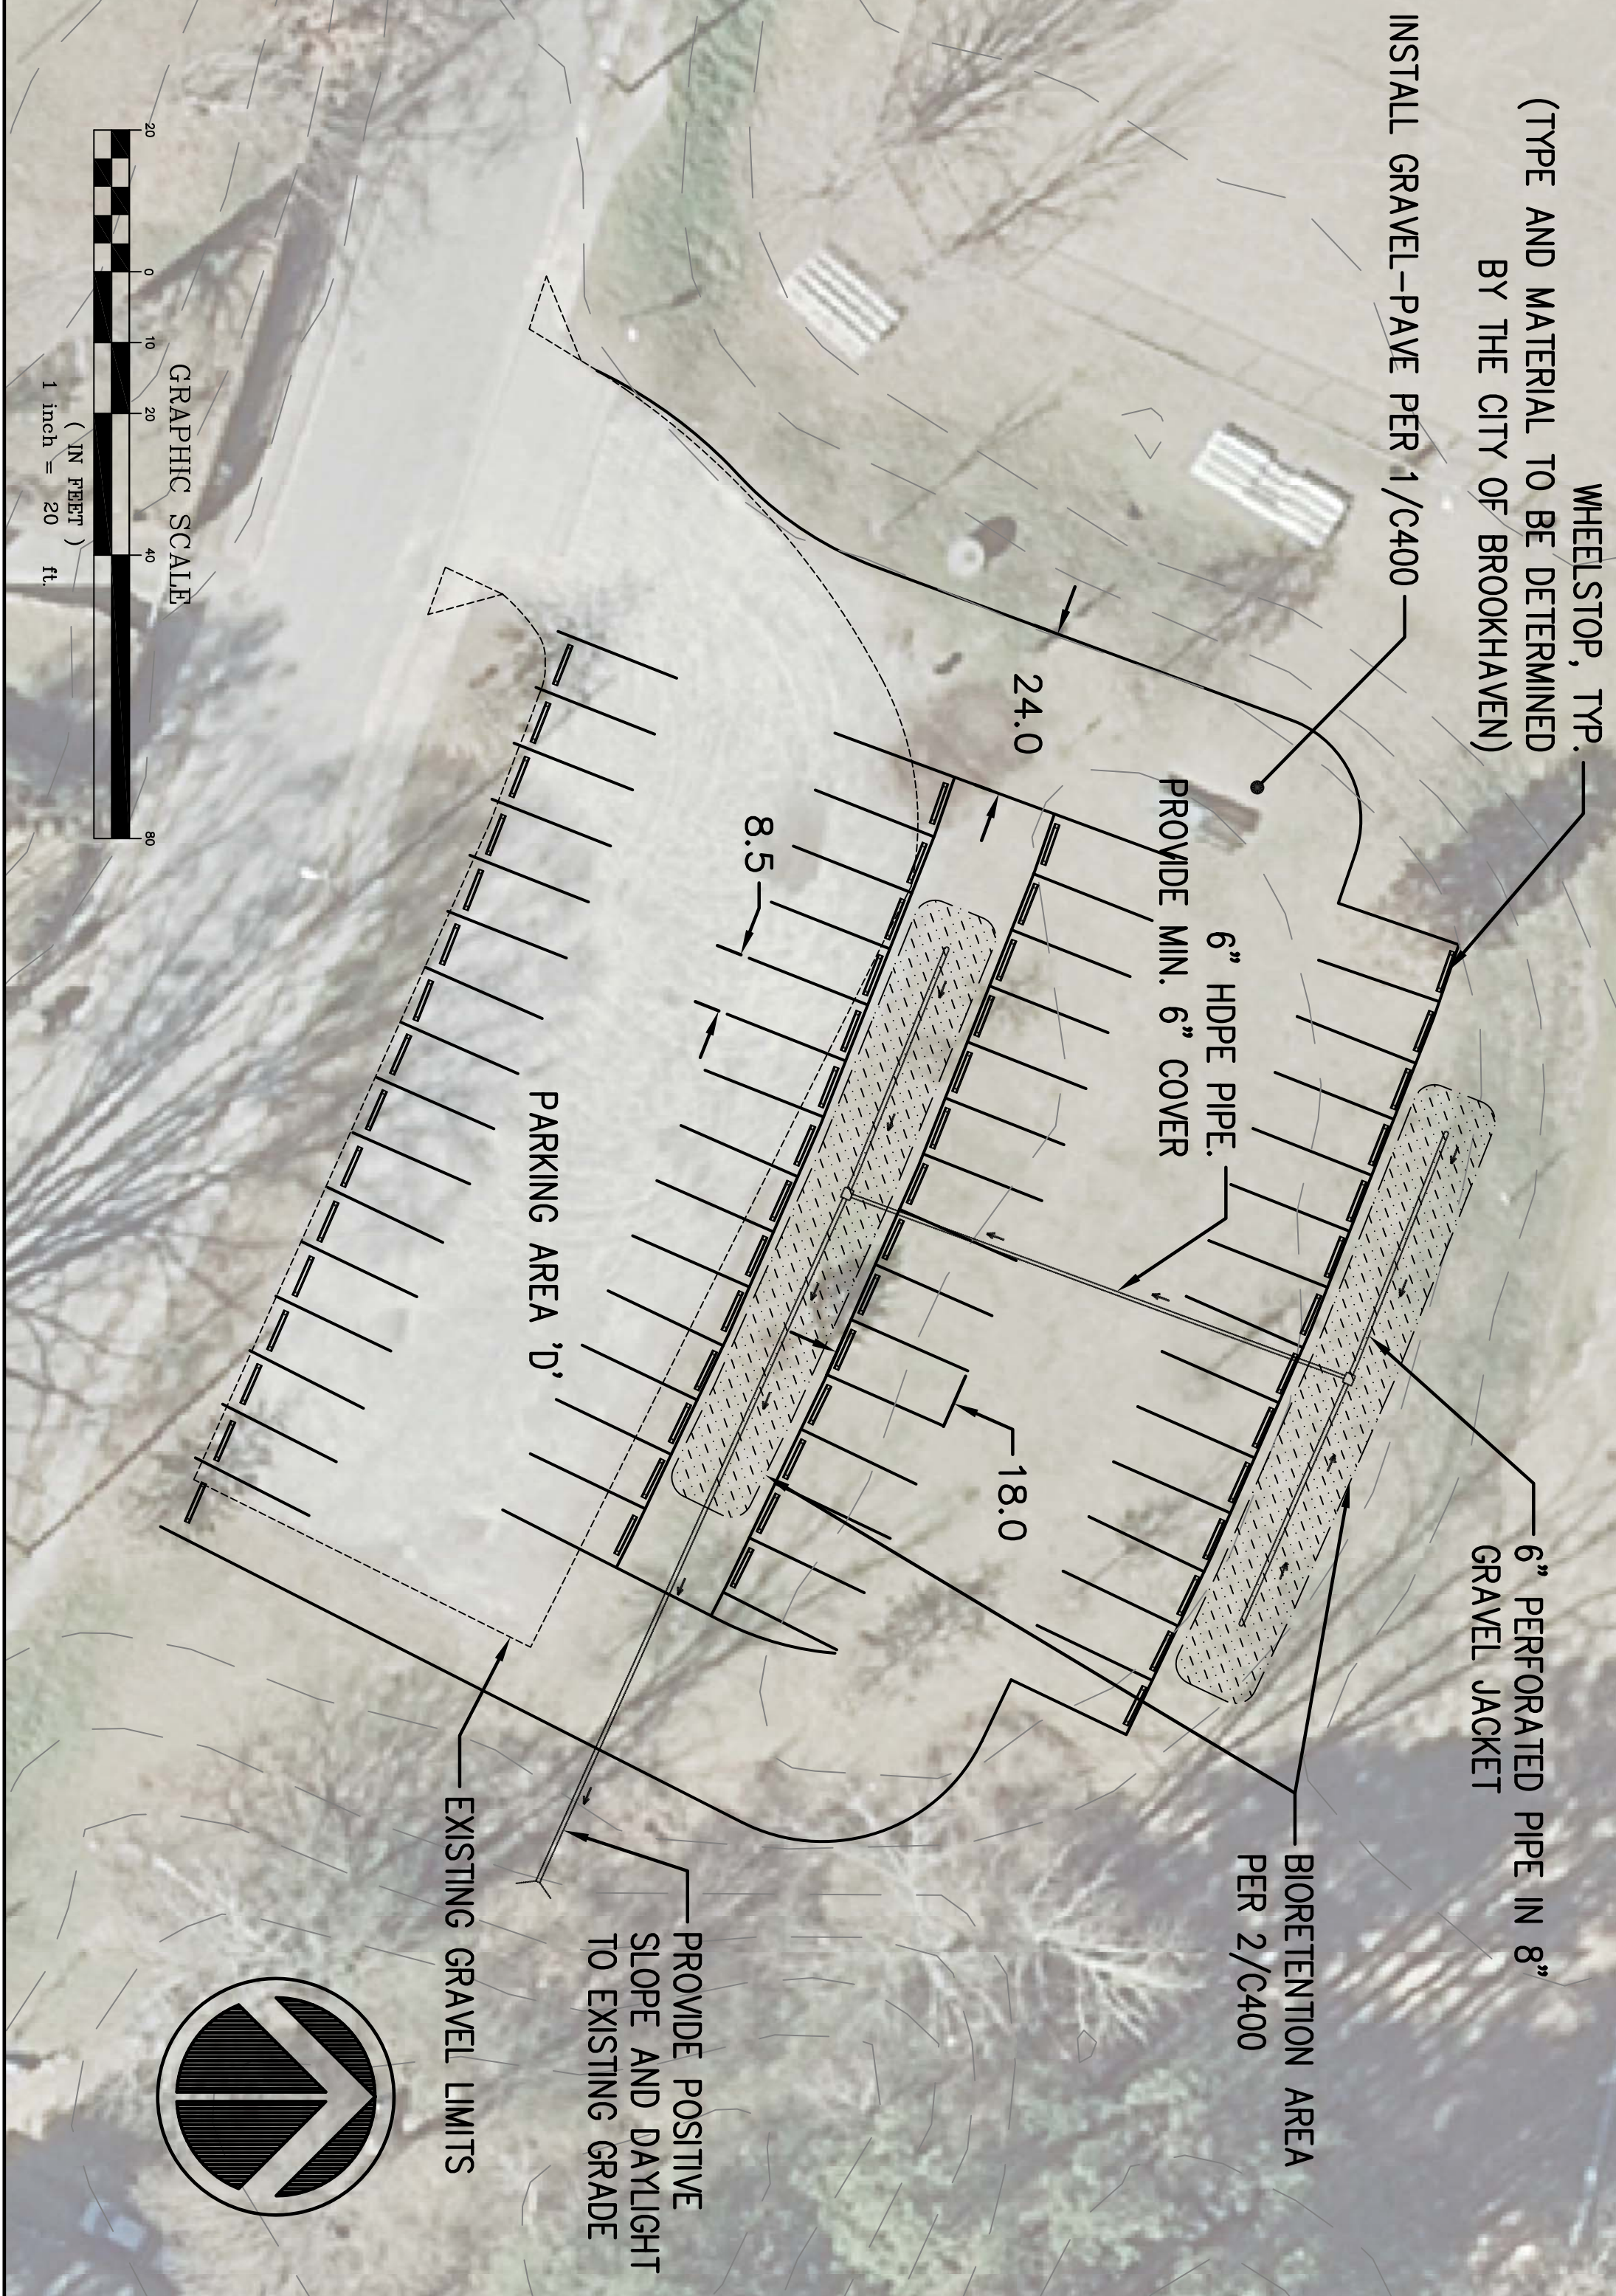


PARKING TABLE		
PARKING AREA	EXISTING SPACES	PROPOSED SPACES
A	23	26
B	0	11
C	17	35
D	30 (APPROX.)	58

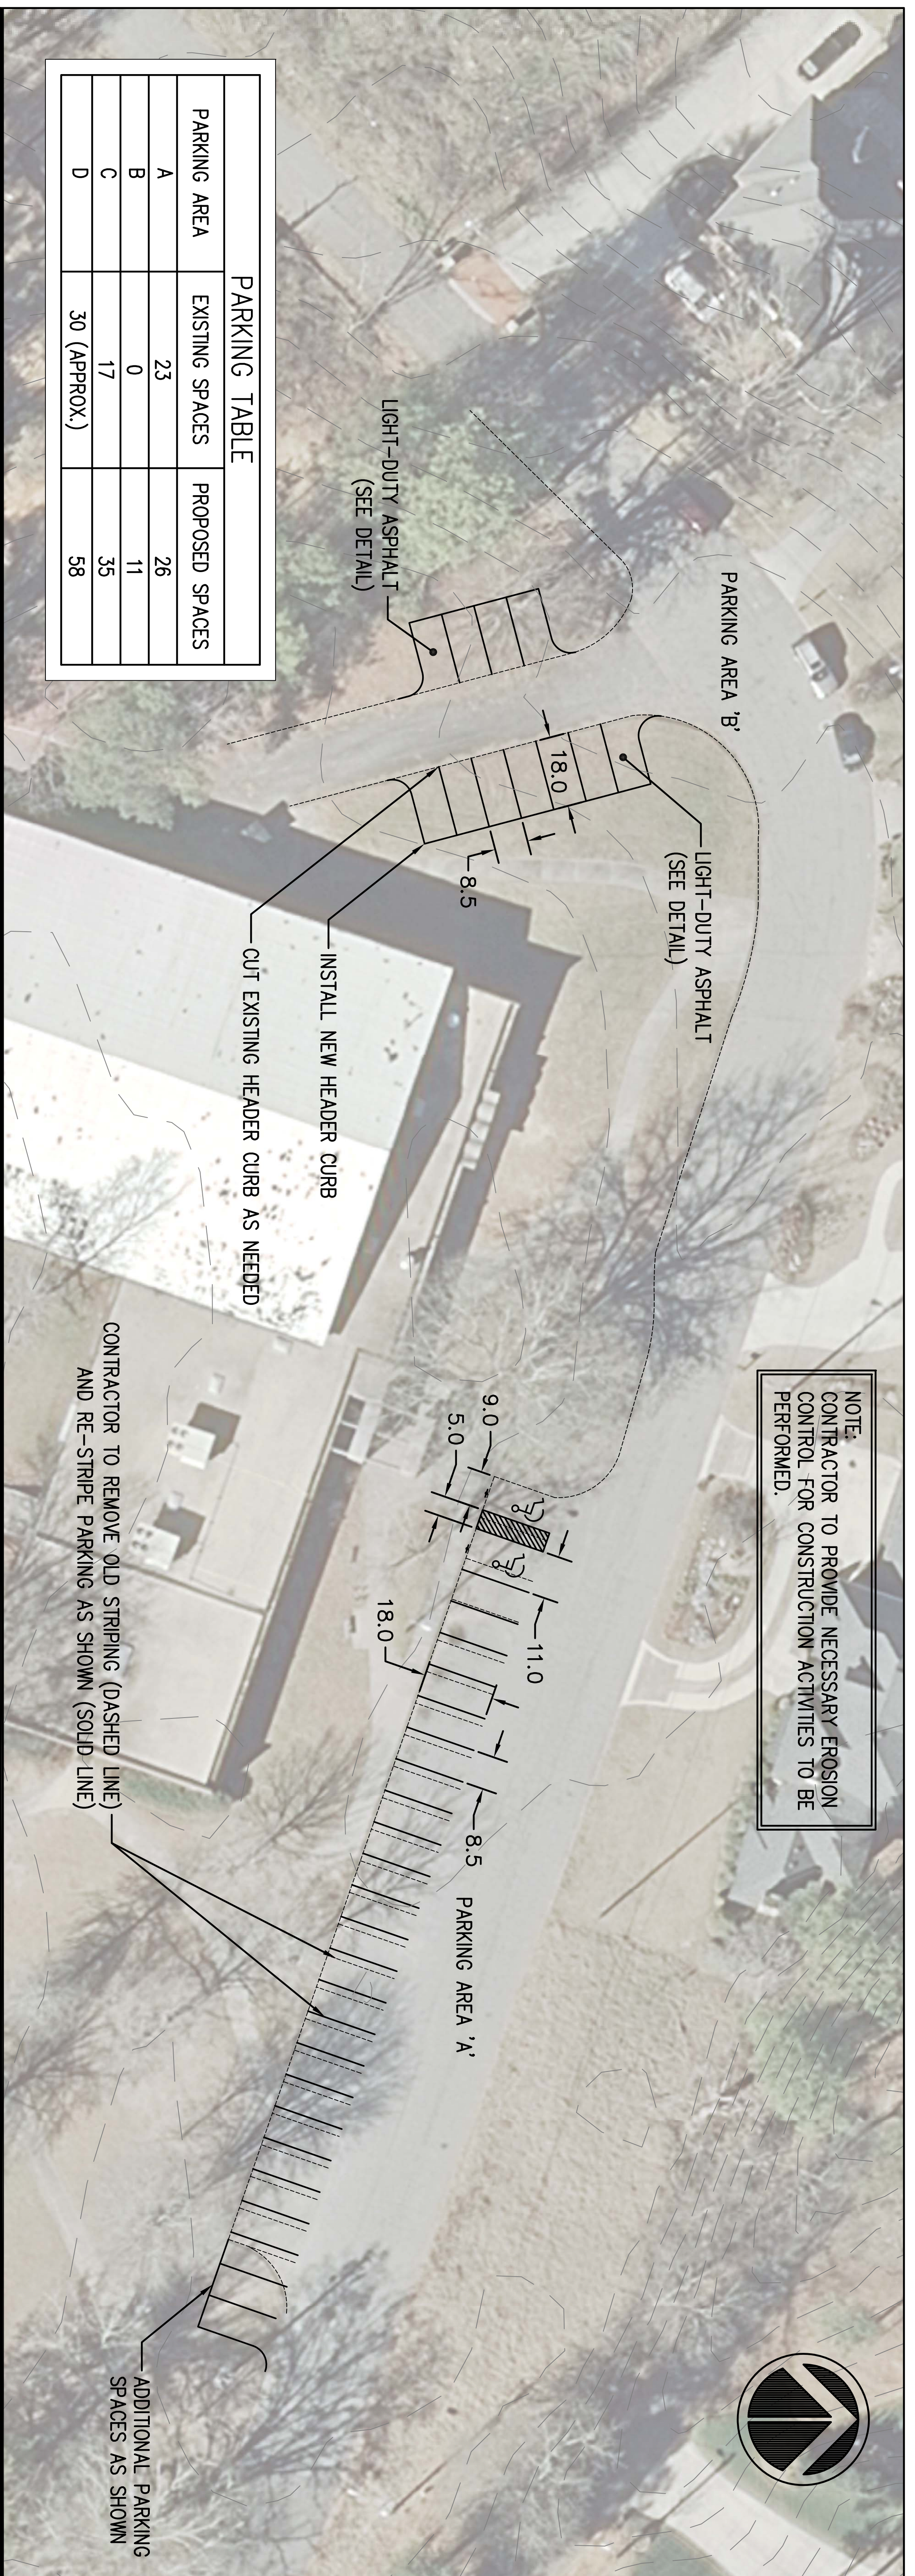

SHEET C300	SITE PLAN	LOWE ENGINEERS 980 HAMMOND DRIVE SUITE 900 ATLANTA, GEORGIA 30326 TEL: 770-967-8400 FAX: 770-967-8401	PROJECT: 14-0057 DRAWN BY: JDS CHECKED BY: GAP	DATE: 08/07/14	LYNWOOD PARK ADDITIONAL PARKING PREPARED FOR CITY OF BROOKHAVEN 4362 PEACHTREE ROAD BROOKHAVEN, GEORGIA 30319	<table border="1"> <thead> <tr> <th>NO.</th> <th>REVISIONS</th> <th>DATE</th> </tr> </thead> <tbody> <tr><td> </td><td> </td><td> </td></tr> <tr><td> </td><td> </td><td> </td></tr> <tr><td> </td><td> </td><td> </td></tr> <tr><td> </td><td> </td><td> </td></tr> <tr><td> </td><td> </td><td> </td></tr> <tr><td> </td><td> </td><td> </td></tr> <tr><td> </td><td> </td><td> </td></tr> <tr><td> </td><td> </td><td> </td></tr> <tr><td> </td><td> </td><td> </td></tr> </tbody> </table>	NO.	REVISIONS	DATE																											
			NO.	REVISIONS	DATE																															
NOT ISSUED FOR CONSTRUCTION																																				