

BID SET

# BLACKBURN PARK


## FENCING PLAN

PREPARED FOR:

CITY OF BROOKHAVEN PARKS AND RECREATION DEPARTMENT

**LOSE DESIGN**  
SPACES FOR LIFE.

THIS DRAWING AND THE DESIGN SHOWN IS THE PROPERTY OF THE ARCHITECT. REPRODUCTION, COPYING, OR USE OF THIS DRAWING WITHOUT THEIR WRITTEN CONSENT IS PROHIBITED. AND ANY IMPROVEMENT IS SUBJECT TO LEGAL ACTION.

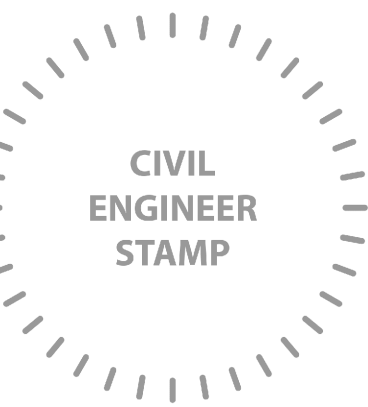

GA

### SHEET INDEX

Sheet Number	Sheet Title
C0.00	COVER
C0.01	GENERAL NOTES
C0.02	EXISTING CONDITIONS AND DEMO PLAN
C1.01	LAYOUT PLAN
C4.01	DETAILS


### OWNER/DEVELOPER

CITY OF BROOKHAVEN  
PARKS AND RECREATION DEPARTMENT  
3360 OSBORNE ROAD  
BROOKHAVEN, GA 30319  
CONTACT: BRIAN BORDEN, DIRECTOR  
404-637-0562

### DESIGNER

**LOSE DESIGN**  
LANDSCAPE ARCHITECTURE/ARCHITECTURE/CIVIL  
ENGINEERING/PLANNING  
  
220 W CROGAN STREET, SUITE 100  
LAWRENCEVILLE, GA 30046  
PHONE: 770-338-0017  
CONTACT: AARON ST. PIERRE

### LOCATION MAP

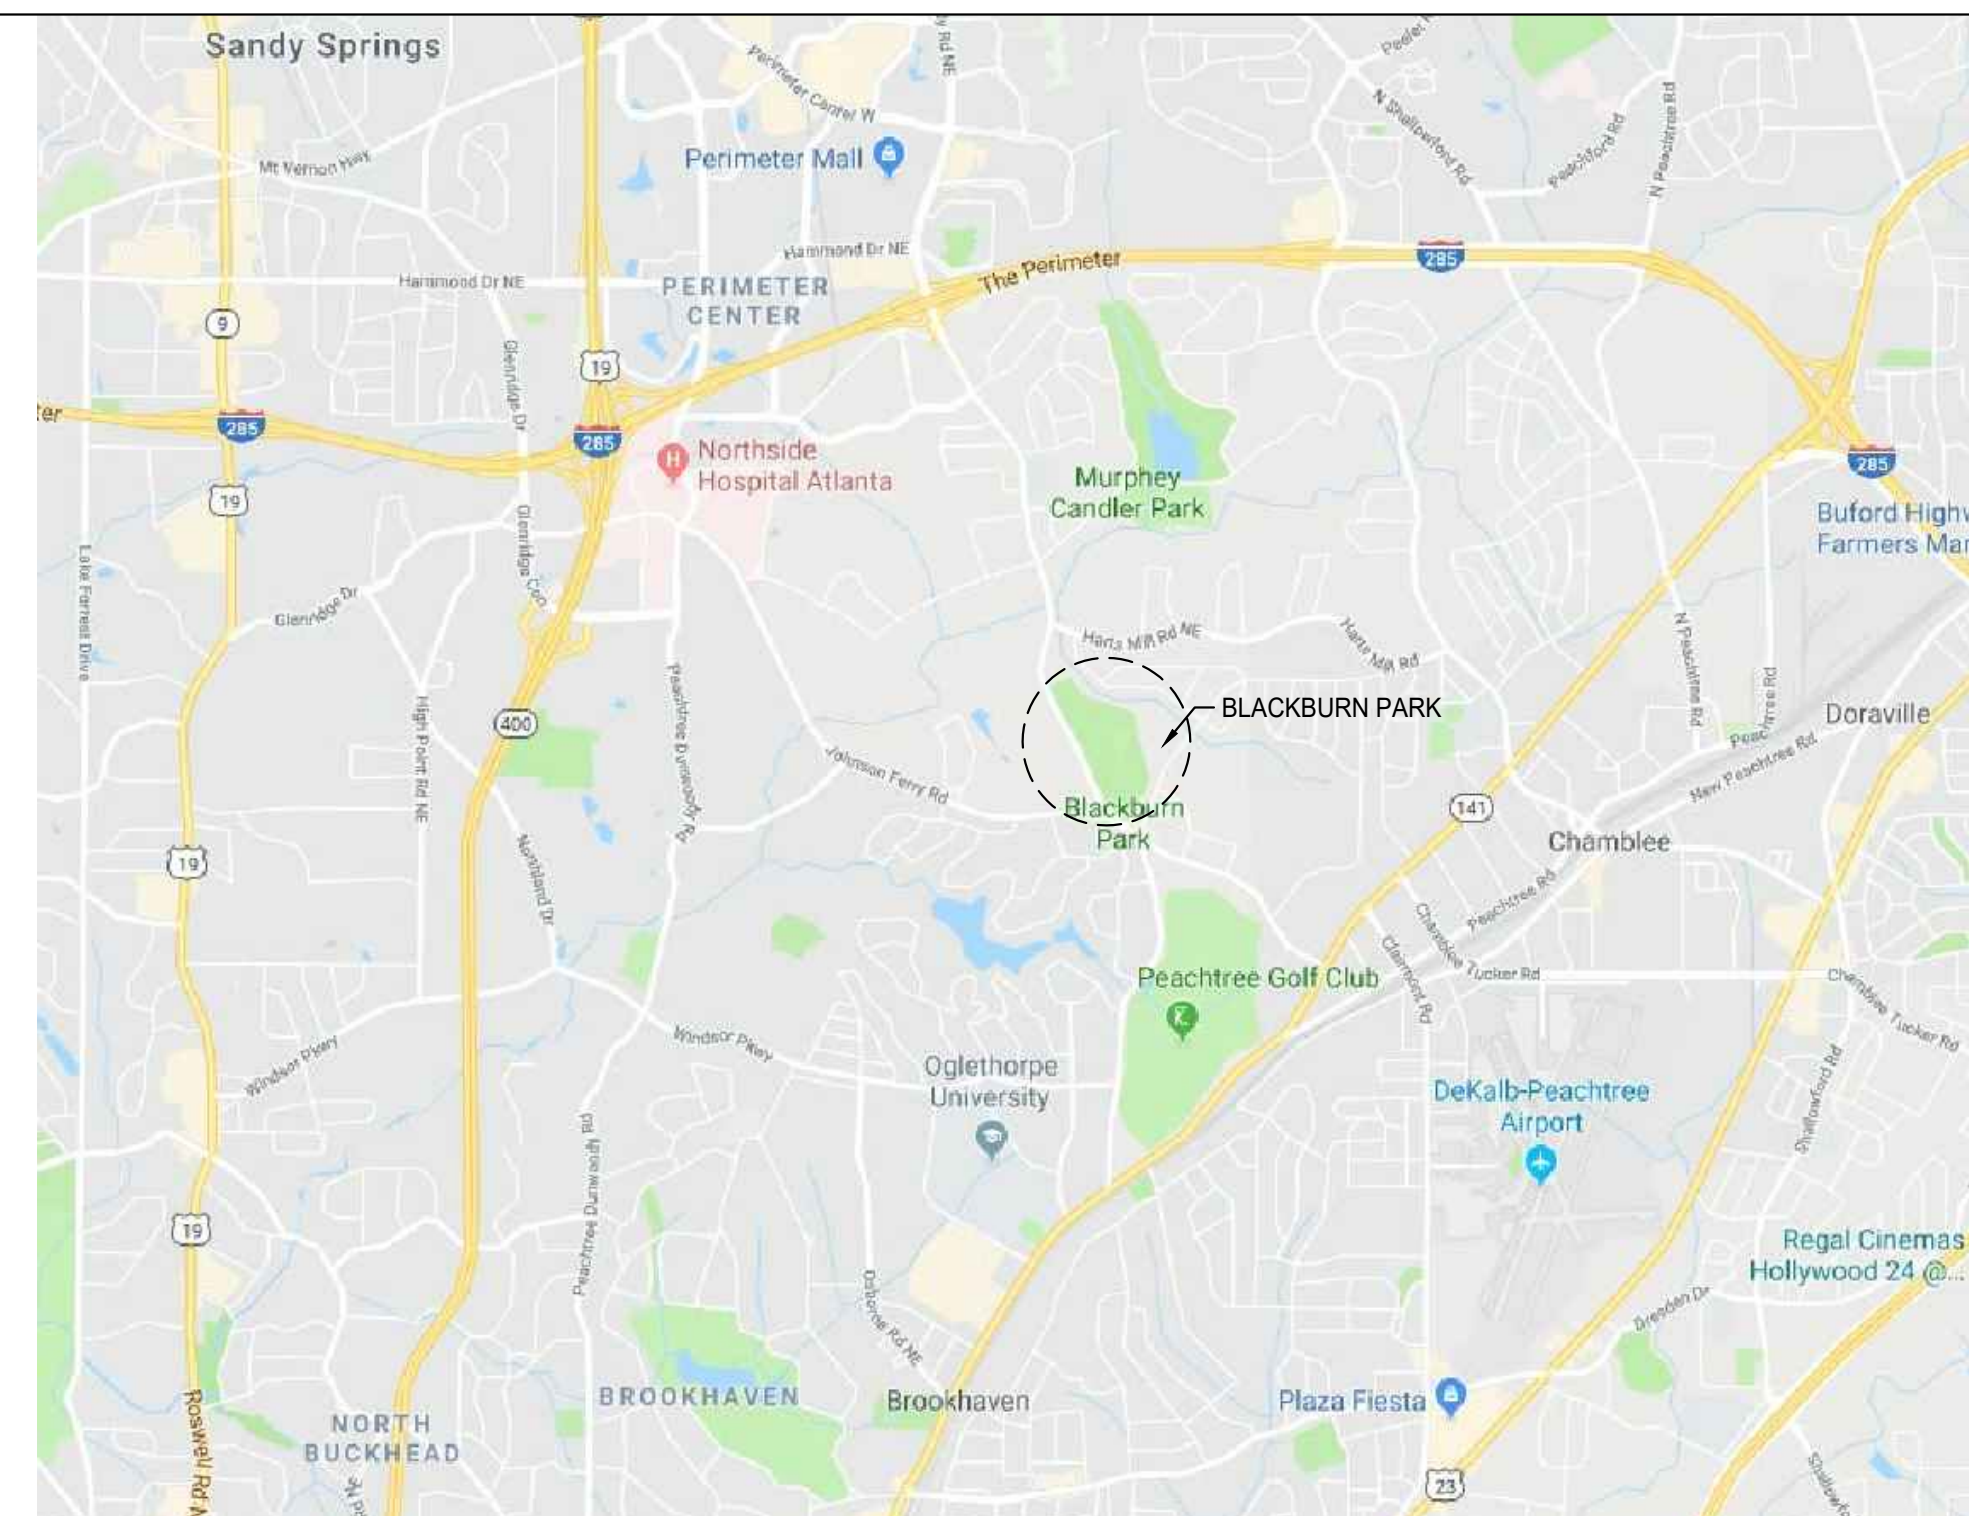

Know what's below.  
Call before you dig.

**BLACKBURN PARK**  
**FENCING PLAN**  
 CITY OF BROOKHAVEN PARKS AND RECREATION DEPARTMENT  
 CITY OF BROOKHAVEN

#### SUBMITTALS / REVISIONS

NO.	DATE	DESCRIPTION

#### ISSUED FOR BID

#### SHEET TITLE

COVER

#### PROJECT NO.

18141

#### DRAWN BY

DZ

#### CHECKED BY

DY

#### SHEET NO.

C0.00

## GENERAL NOTES

- THE CONTRACTOR IS TO CHECK AND VERIFY ALL MEASUREMENTS, DIMENSIONS, LEVELS, PLAN ELEVATIONS, INVERTS, ETC. BEFORE ORDERING MATERIALS AND PROCEEDING WITH THE WORK AND BE RESPONSIBLE FOR THE SAME. REMEDIAL WORK RESULTING FROM LACK OF VERIFICATION WILL BE AT CONTRACTOR'S SOLE EXPENSE.
- THE CONTRACTOR WILL BE HELD RESPONSIBLE FOR THE DAMAGE OR LOSS OF ANY REFERENCE POINTS AND HUBS DURING THE CONSTRUCTION OF HIS/HER WORK, AND SHALL BEAR THE COST OF REPLACING SAME.
- ALL WORK SHALL BE PERFORMED IN ACCORDANCE WITH THESE PLANS, SPECIFICATIONS AND THE REQUIREMENTS AND STANDARDS OF THE LOCAL GOVERNING AUTHORITY. THE SOILS REPORT AND RECOMMENDATIONS SET FORTH THEREIN ARE A PART OF THE REQUIRED CONSTRUCTION DOCUMENTS AND TAKE PRECEDENCE UNLESS SPECIFICALLY NOTED OTHERWISE ON THE PLANS. THE CONTRACTOR SHALL NOTIFY THE CONSTRUCTION/PROJECT MANAGER OF ANY DISCREPANCY BETWEEN SOILS REPORT AND PLANS, ETC.
- CARE SHALL BE TAKEN TO PROTECT ANY UTILITIES, TREES, ETC. WHICH ARE TO REMAIN AND NOT TO BE DISTURBED BY THE CONSTRUCTION. THE CONTRACTOR SHALL BE RESPONSIBLE FOR ANY DAMAGES TO SUCH PROPERTY.
- THE SITE SURVEY SHALL BE CONSIDERED A PART OF THESE PLANS. THE GENERAL CONTRACTOR IS RESPONSIBLE FOR LOCATING IMPROVEMENTS PER THESE PLANS. UPON RECEIPT OF POINT COORDINATE DATA, THE CONTRACTOR SHALL RUN AN INDEPENDENT VERTICAL CONTROL TRAVERSE TO CHECK BENCHMARKS AND A HORIZONTAL CONTROL TRAVERSE THROUGH GIVEN POINTS TO CONFIRM GEOMETRIC DATA AND NOTIFY THE ARCHITECT OF ANY DISCREPANCY PRIOR TO BEGINNING WORK.
- THE LOCATIONS OF UNDERGROUND FACILITIES SHOWN ON THE PLAN ARE BASED ON FIELD SURVEYS AND LOCAL UTILITY COMPANY RECORDS. IT SHALL BE THE CONTRACTOR'S FULL RESPONSIBILITY TO CONTACT THE VARIOUS UTILITY COMPANIES TO LOCATE THEIR FACILITIES PRIOR TO STARTING CONSTRUCTION. NO ADDITIONAL COMPENSATION SHALL BE PAID TO THE CONTRACTOR FOR DAMAGE AND REPAIR TO THESE FACILITIES CAUSED BY HIS WORK FORCE.
- PRIOR TO STARTING CONSTRUCTION THE CONTRACTOR SHALL BE RESPONSIBLE TO MAKE SURE THAT ALL REQUIRED PERMITS AND APPROVALS HAVE BEEN OBTAINED. NO CONSTRUCTION OR FABRICATION SHALL BEGIN UNTIL THE CONTRACTOR HAS RECEIVED AND THOROUGHLY REVIEWED ALL PLANS AND OTHER DOCUMENTS APPROVED BY ALL OF THE PERMITTING AUTHORITIES.
- THE CONTRACTOR SHALL GIVE ALL NECESSARY NOTICES AND OBTAIN ALL PERMITS AND PAY ALL LEGAL FEES. HE/SHE SHALL ALSO COMPLY WITH ALL CITY, COUNTY AND STATE BUILDING LAWS, ORDINANCES OR REGULATIONS RELATING TO BUILDING SIDEWALKS, STREETS, WATER MAINS, SEWERS, BLASTING, PUBLIC STRUCTURES, ETC.
- THE CONTRACTOR ACKNOWLEDGES AND AGREES THAT THE WORK IS ENTIRELY AT THE CONTRACTOR'S RISK UNTIL SITE IS ACCEPTED, AND THE CONTRACTOR WILL BE HELD RESPONSIBLE FOR PROTECTION OF THE PROJECT AND PUBLIC SAFETY. THE CONTRACTOR WILL INDEMNIFY THE OWNER AND LOSE & ASSOCIATES, INC. FROM LIABILITY AT THE SITE THROUGHOUT THE CONSTRUCTION PROCESS.
- ALL DIMENSIONS, GRADES, AND UTILITY LOCATIONS SHOWN ON THESE PLANS WERE BASED ON SITE SURVEY PROVIDED BY OTHERS. THE CONTRACTOR SHALL FIELD VERIFY ALL EXISTING CONDITIONS PRIOR TO CONSTRUCTION. CONTRACTOR SHALL NOTIFY CONSTRUCTION/PROJECT MANAGER IF ANY DISCREPANCIES EXIST PRIOR TO PROCEEDING WITH CONSTRUCTION FOR NECESSARY CHANGES. NO EXTRA COMPENSATION SHALL BE PAID TO THE CONTRACTOR FOR WORK HAVING TO BE REDONE DUE TO INFORMATION SHOWN INCORRECTLY ON THESE PLANS IF SUCH NOTIFICATION HAS NOT BEEN GIVEN.
- THE CONTRACTOR SHALL FURNISH, INSTALL AND MAINTAIN ALL NECESSARY TEMPORARY WORKS FOR THE PROTECTION OF THE WORK AND THE PUBLIC, INCLUDING BARRICADES, WARNING SIGNS, LIGHTS OR OTHER DEVICES SOLELY AT THE DETERMINATION OF THE CONTRACTOR.
- THE CONTRACTOR SHALL BE RESPONSIBLE FOR ANY DAMAGE DONE TO THE PREMISES OR ADJACENT PREMISES, OR INJURIES TO THE PUBLIC DURING THE CONSTRUCTION OF THE WORK, WHETHER CAUSED BY THE CONTRACTOR, SUBCONTRACTORS, OR THE CARELESSNESS OF ANY OF THEIR EMPLOYEES.
- ALL PAY ITEMS HAVE BEEN EXPLICITLY SET FORTH AS SUCH IN THE PROPOSAL. ALL OTHER ITEMS OF COST ARE TO BE INCLUDED IN THE PRICE OF THE ITEMS ACTUALLY BID UPON.
- ALL WORK WITHIN THE RIGHTS OF WAY SHALL BE IN ACCORDANCE WITH THE GOVERNING JURISDICTION AND SPECIFICATIONS.
- THE CONTRACTOR SHALL PROVIDE SUCH BRACING, SHEETING AND SHORING, BLASTING PROTECTION, WARNING LIGHTS AND BARRICADES, ETC. AS MAY BE NECESSARY FOR THE PROTECTION OF LIFE AND PROPERTY FOR EMPLOYEES AND THE GENERAL PUBLIC. THE CONTRACTOR SHALL COMPLY WITH ALL APPLICABLE SAFETY STATUTES AND RULES REQUIRING CERTAIN PROTECTIVE PERSONAL APPAREL SUCH AS HARD HATS, EAR PLUGS, EYE SHIELDS, PROTECTIVE SHOES, ETC. THE OWNER AND ENGINEER ASSUME NO RESPONSIBILITY OR LIABILITY FOR ACTIONS TAKEN BY THE CONTRACTOR WHICH ENDANGER LIFE OR PROPERTY.
- THE CONTRACTOR WILL, UPON BECOMING AWARE OF SUBSURFACE OR LATENT PHYSICAL CONDITIONS DIFFERING FROM THOSE DISCLOSED BY THE ORIGINAL SOIL EXPLORATION WORK, PROMPTLY NOTIFY THE OWNER VERBALLY TO PERMIT VERIFICATION OF THE CONDITIONS AND IN WRITING, AS TO THE NATURE OF THE DIFFERING CONDITIONS. NO CLAIM BY THE CONTRACTOR FOR ANY CONDITIONS DIFFERING FROM THOSE ANTICIPATED IN THE PLAN AND SPECIFICATIONS AND DISCLOSED BY THE SOIL STUDIES WILL BE ALLOWED UNLESS THE CONTRACTOR HAS SO NOTIFIED THE OWNER, VERBALLY AND IN WRITING AS REQUIRED ABOVE. OF SUCH DIFFERING CONDITIONS.
- ANY FOREIGN ITEM FOUND DURING CONSTRUCTION IS THE PROPERTY OF THE LAND OWNER. THIS INCLUDES, BUT IS NOT LIMITED TO, PRECIOUS METALS, COINS, PAPER CURRENCY, ARTIFACTS AND ANTIQUITIES.
- ALL SURPLUS EXCAVATION SHALL BE PLACED ON-SITE IN A LOCATION DESIGNATED BY OWNER.
- THE CONTRACTOR SHALL VERIFY EXISTING CONDITIONS TO INSURE THAT THE NEW WORK SHALL FIT INTO THE EXISTING SITE IN THE MANNER INTENDED AND AS SHOWN ON THE DRAWINGS. SHOULD ANY CONDITIONS EXIST THAT ARE CONTRARY TO THOSE SHOWN ON THE DRAWINGS, THE CONTRACTOR SHALL NOTIFY THE OWNERS REPRESENTATIVE PRIOR TO PERFORMING ANY WORK IN THE AREA INVOLVING DIFFERENCES. NOTIFICATION SHALL BE IN THE FORM OF A DRAWING OR SKETCH INDICATING FIELD MEASUREMENTS AND NOTES RELATING TO THE AREA.
- THE CONTRACTOR SHALL MAINTAIN THE SITE IN A NEAT AND ORDERLY CONDITION AT ALL TIMES. DAILY, AND MORE OFTEN IF NECESSARY, INSPECT & AND PICK UP ALL SCRAP, DEBRIS, & WASTE MATERIAL.
- THE CONTRACTOR SHALL PROVIDE PROTECTION TO ALL FINISHED WORK. MAINTAIN SURFACES CLEAN, UNMARRED, AND SUITABLY PROTECTED UNTIL ACCEPTANCE BY OWNER.
- UPON COMPLETION OF PROJECT, CONTRACTOR SHALL CLEAN THE PAVED AREAS PRIOR TO REMOVAL OF TEMPORARY SEDIMENT CONTROLS, AS DIRECTED BY THE CITY AND/OR CONSTRUCTION/PROJECT MANAGER. IF POWER WASHING IS USED, NO SEDIMENT LADEN WATER SHALL BE WASHED INTO THE STORM SYSTEM. ALL SEDIMENT LADEN MATERIAL ON PAVEMENT OR WITHIN THE STORM SYSTEM SHALL BE COLLECTED AND REMOVED FROM THE SITE AT CONTRACTOR'S EXPENSE.
- CONTRACTOR SHALL AT ALL TIMES ENSURE THAT SWPPP MEASURES PROTECTING EXISTING DRAINAGE FACILITIES BE IN PLACE PRIOR TO THE COMMENCEMENT OF ANY PHASE OF THE SITE CONSTRUCTION OR LAND ALTERATION.
- THE CONTRACTOR SHALL COORDINATE ALL ROAD CLOSURES, EXCAVATIONS, ETC. WITH LOCAL JURISDICTIONS. ALL TEMPORARY LANE CLOSURES, EXCAVATIONS, BORINGS, TRAFFIC CONTROL, ETC. SHALL BE DONE IN COMPLIANCE WITH LOCAL REQUIREMENTS.
- THE CONTRACTOR SHALL PERFORM ALL QUANTITY TAKEOFFS REQUIRED FOR BIDDING AND CONSTRUCTION OF THIS PROJECT. LOSE AND ASSOCIATES, INC. ACCEPTS NO RESPONSIBILITY NOR LIABILITY FOR QUANTITY TAKEOFFS PERFORMED FOR THIS PROJECT.

## DEMOLITION

- DEMOLITION INCLUDES THE FOLLOWING WITHIN THE PROPERTY LINES:
  - TRANSFER BENCHMARK CONTROL TO NEW LOCATIONS OUTSIDE THE DISTURBED AREA PRIOR TO COMMENCING DEMOLITION OPERATIONS (WHEN APPLICABLE).
  - PROVIDE TEMPORARY BARRICADES AND OTHER FORMS OF PROTECTION AS REQUIRED TO PROTECT OWNERS PERSONNEL AND GENERAL PUBLIC FROM INJURY DUE TO DEMOLITION WORK.
  - DEMOLITION AND REMOVAL OF SITE IMPROVEMENTS.
  - DISCONNECTING, CAPPING OR SEALING, AND ABANDONING/REMOVING SITE UTILITIES IN PLACE (WHICHEVER IS APPLICABLE).

## DEMOLITION (CONT.)

- ALL DEMOLISHED MATERIALS (EXCLUDING FOREIGN ITEMS AS LISTED IN 'GENERAL') BECOME THE PROPERTY OF THE CONTRACTOR UNLESS OTHERWISE DESIGNATED BY THE OWNER AND BE RESPONSIBLE FOR THE SAME. REMEDIAL WORK RESULTING FROM LACK OF VERIFICATION WILL BE AT CONTRACTOR'S SOLE EXPENSE.
- ALL PAVEMENT, BASE COURSES, SIDEWALKS, CURBS, ETC. THAT ARE REMOVED SHALL BE REMOVED TO FULL DEPTH. ALL PAVEMENT, SIDEWALK, AND CURB SHALL BE SAW CUT IN ORDER TO OBTAIN NEAT LINES AND SMOOTH TRANSITIONS TO NEW SURFACES.
- ALL ITEMS OF CONSTRUCTION REMAINING AND NOT SPECIFICALLY MENTIONED THAT INTERFERES WITH THE NEW CONSTRUCTION SHALL BE REMOVED AS DIRECTED BY THE OWNERS REPRESENTATIVE AT NO ADDITIONAL COST.
- CONTRACTOR SHALL PROVIDE PROTECTION TO ALL STREETS, TREES, UTILITIES, AND STRUCTURES THAT ARE TO REMAIN. CONTRACTOR-CAUSED DAMAGE WILL BE REPAIRED TO LOCAL STANDARDS AT NO ADDITIONAL COST TO THE OWNER.
- THE CONTRACTOR SHALL CONFORM TO ALL LOCAL CODES AND OBTAIN ALL PERMITS PRIOR TO BEGINNING WORK.
- NO TREES ARE TO BE REMOVED AND/OR VEGETATION DISTURBED EXCEPT AS NECESSARY FOR DEMOLITION PURPOSES AND ONLY WITH PRIOR APPROVAL FROM THE OWNER'S REPRESENTATIVE.
- OBTAIN APPROVED BORROW SOIL MATERIALS OFF-SITE.
- STORAGE OR SALE OF REMOVED ITEMS OR MATERIALS ON-SITE WILL NOT BE PERMITTED.
- DO NOT START DEMOLITION WORK UNTIL UTILITY DISCONNECTING AND SEALING HAVE BEEN COMPLETED AND VERIFIED IN WRITING.
- REMOVE, REMOVE AND LEGALLY DISPOSE OF ITEMS EXCEPT THOSE INDICATED TO BE REINSTALLED, REINSTALLED, OR TO REMAIN.
- REMOVE, REINSTALL, AND RELOCATE: REMOVE ITEMS INDICATED: CLEAN, SERVICE, AND OTHERWISE PREPARE THEM FOR REUSE; STORE AND PROTECT AGAINST DAMAGE. REINSTALL ITEMS IN LOCATIONS INDICATED.
- EXISTING TO REMAIN: PROTECT ITEMS INDICATED TO REMAIN AGAINST DAMAGE AND SOILING THROUGHOUT CONSTRUCTION. WHEN PERMITTED BY THE ENGINEER, ITEMS MAY BE REMOVED TO A SUITABLE, PROTECTED STORAGE LOCATION THROUGHOUT CONSTRUCTION AND THEN CLEANED AND REINSTALLED IN THEIR ORIGINAL LOCATIONS.
- REGULATORY REQUIREMENTS: COMPLY WITH GOVERNING EPA NOTIFICATION REGULATIONS BEFORE STARTING DEMOLITION. COMPLY WITH HAULING AND DISPOSAL REGULATIONS OF AUTHORITIES HAVING JURISDICTION.
- CONTRACTOR SHALL SCHEDULE DEMOLITION ACTIVITIES WITH THE CONSTRUCTION/PROJECT MANAGER INCLUDING THE FOLLOWING:
  - DETAILED SEQUENCE OF DEMOLITION AND REMOVAL WORK, INCLUSIVE OF STARTING AND ENDING DATES FOR EACH ACTIVITY.
  - DATES FOR SHUTOFF, CAPPING, AND CONTINUATION OF UTILITY SERVICES.
  - IDENTIFY AND ACCURATELY LOCATE UTILITIES AND OTHER SUBSURFACE STRUCTURAL, ELECTRICAL, OR MECHANICAL CONDITIONS.
- MAINTAIN EXISTING UTILITIES INDICATED TO REMAIN IN SERVICE AND PROTECT THEM AGAINST DAMAGE THROUGHOUT CONSTRUCTION OPERATIONS.
  - DO NOT INTERRUPT EXISTING UTILITIES SERVING OCCUPIED OR OPERATING FACILITIES, EXCEPT WHEN AUTHORIZED IN WRITING BY ENGINEER AND AUTHORITIES HAVING JURISDICTION. PROVIDE TEMPORARY SERVICES DURING INTERRUPTIONS TO EXISTING UTILITIES, AS ACCEPTABLE TO OWNER AND TO GOVERNING AUTHORITIES.
- UTILITY REQUIREMENTS: LOCATE, IDENTIFY, DISCONNECT, AND SEAL OR CAP OFF INDICATED UTILITY SERVICES SERVING THE SITE.
  - ARRANGE TO SHUT OFF AND CAP UTILITIES WITH UTILITY COMPANIES AND FOLLOW THEIR RESPECTIVE UTILITY KILL AND CAP POLICIES.
  - ALL EXISTING UNDERGROUND UTILITIES SHOWN ARE APPROXIMATE AND ARE TO BE VERIFIED BY CONTRACTOR, LOSE & ASSOCIATES, INC. DOES NOT ACCEPT ANY RESPONSIBILITY FOR THE ACCURACY OF EXISTING UTILITIES INDICATED ON THE CONSTRUCTION DOCUMENTS. VERIFY LOCATION OF EXISTING UTILITIES AND EXERCISE EVERY PRECAUTION WHEN WORKING ON OR NEAR THESE AREAS TO AVOID DAMAGE TO THESE EXISTING FACILITIES. UTILITY LINES MAY BE ENCOUNTERED IN EXCAVATION THAT WERE NOT KNOWN OR SHOWN TO EXIST. SO CAUTION SHALL BE TAKEN IN ALL EXCAVATIONS. ACTIVE OR INACTIVE UTILITIES ENCOUNTERED BY THE CONTRACTOR SHALL BE HANDLED IN ACCORDANCE WITH THE REQUIREMENTS OR THE UTILITY COMPANIES.
- CONDUCT DEMOLITION OPERATIONS TO PREVENT INJURY TO PEOPLE AND DAMAGE TO ADJACENT BUILDINGS AND FACILITIES TO REMAIN. ENSURE SAFE PASSAGE OF PEOPLE AROUND DEMOLITION AREA.
  - ERECT TEMPORARY PROTECTION, BARRICADES AS PER LOCAL GOVERNING AUTHORITIES.
  - PROTECT EXISTING SITE IMPROVEMENTS AND APPURTENANCES TO REMAIN.
- EXPLOSIVES: USE OF EXPLOSIVES WILL NOT BE PERMITTED.
- REMOVE AND TRANSPORT DEBRIS IN A MANNER THAT WILL PREVENT SPILLAGE ON ADJACENT SURFACES AND AREAS.
- CLEAN ADJACENT BUILDINGS AND IMPROVEMENT OF DUST, DIRT, AND DEBRIS CAUSED BY DEMOLITION OPERATIONS. RETURN ADJACENT AREAS TO CONDITION EXISTING BEFORE START OF DEMOLITION.
- DAMAGES: PROMPTLY REPAIR DAMAGES TO ADJACENT FACILITIES CAUSED BY DEMOLITION OPERATIONS AT THE CONTRACTORS COST.
- GENERAL: PROMPTLY DISPOSE OF DEMOLISHED MATERIALS. DO NOT ALLOW DEMOLISHED MATERIALS TO ACCUMULATE ON-SITE.
- BURNING: DO NOT BURN DEMOLISHED MATERIALS.
- CONDUCT DEMOLITION OPERATIONS AND REMOVE DEBRIS TO ENSURE MINIMUM INTERFERENCE WITH EXISTING FACILITIES.
  - DO NOT CLOSE OR OBSTRUCT STREETS, WALKS, OR OTHER ADJACENT OCCUPIED OR USED FACILITIES WITHOUT PERMISSION FROM OWNER AND AUTHORITIES HAVING JURISDICTION. PROVIDE ALTERNATE ROUTES AROUND CLOSED OR OBSTRUCTED TRAFFIC WAYS IF REQUIRED BY GOVERNING REGULATIONS.
  - PROVIDE TEMPORARY FENCES, BARRICADES, COVERINGS OR OTHER PROTECTIONS TO PRESERVE EXISTING ITEMS INDICATED TO REMAIN AND TO PREVENT INJURY OR DAMAGE TO PERSONS OR PROPERTY. APPLY PROTECTIONS TO ADJACENT PROPERTIES AS REQUIRED.

## CLEARING & GRUBBING

- DO NOT EXCEED CLEARING AND GRUBBING LIMITS OF CONSTRUCTION LINES INDICATED ON THE PLANS.
- ALL AREAS OUTSIDE THE LIMITS OF CONSTRUCTION SHALL NOT BE CROSSED BY HEAVY EQUIPMENT OR USED FOR STORING HEAVY EQUIPMENT OR MATERIALS.
- NO EQUIPMENT SHALL BE STORED UNDER THE DRIP LINE OF TREES TO REMAIN.
- DO NOT FALL ANY TREES OR PUSH PILES OF DEBRIS AGAINST TREES TO REMAIN.
- REMOVE ALL STUMPS, ROCKS, ASPHALT & CONCRETE DEBRIS, ETC. WITHIN CLEARING LIMITS AND DISPOSE OFF SITE IN ACCORDANCE WITH LOCAL, STATE, & FEDERAL REGULATIONS.
- CONTACT ALL UTILITY AUTHORITIES WHO HAVE LINES WITHIN THE CLEARING AND GRUBBING LIMITS BEFORE STARTING WORK.
- ALL EROSION CONTROL SEDIMENT BARRIERS, SILT FENCES, AND TREE PROTECTION DEVICES SHALL BE INSTALLED PRIOR TO STARTING CLEARING AND GRUBBING OPERATIONS.
- CONTRACTOR TO STAKE TRAIL CENTERLINES (WHEN APPROPRIATE) & LIMITS OF CLEARING FOR REVIEW BY LOSE & ASSOCIATES, INC. PRIOR TO BEGINNING CLEARING OPERATIONS. TREES WITHIN GRADING LIMITS TO BE SAVED WILL BE IDENTIFIED BY THE OWNER'S REPRESENTATIVE. FIELD CHANGES TO GRADING PLANS SHALL BE MADE FOR SMOOTH TRANSITION OF GRADES AROUND ALL TREES.
- SEE SPECIFICATIONS FOR TREE CLEARING REQUIREMENTS AND PENALTIES FOR DAMAGES TO TREES DESIGNATED TO REMAIN.
- ALL CLEARING SHALL BE LIMITED TO AREAS TO BE GRADED WITHIN 14 CALENDAR DAYS PER STATE PERMITS.

## EXISTING UTILITIES

- UNDERGROUND UTILITIES HAVE NOT BEEN VERIFIED BY THE OWNER, LOSE & ASSOCIATES, OR THEIR REPRESENTATIVES. BEFORE YOU DIG CALL 811 TO HAVE EXISTING UTILITIES MARKED.
- THE CONTRACTOR SHALL DETERMINE THE EXACT LOCATION OF ALL EXISTING UTILITIES BEFORE COMMENCING WORK AND AGREES TO BE RESPONSIBLE FOR ANY AND ALL DAMAGES WHICH MIGHT RESULT FROM THE CONTRACTOR'S FAILURE TO EXACTLY LOCATE AND PRESERVE ANY UNDERGROUND UTILITIES TO REMAIN.
- LOSE & ASSOCIATES, INC. ACCEPTS NO RESPONSIBILITY FOR THE ACCURACY OF THE BASE SURVEY INFORMATION PROVIDED BY OTHERS.

## DEVELOPMENT

- NOTIFY OWNER AND LOSE & ASSOCIATES, INC. AT 50, 95, AND 100 PERCENT COMPLETION OF EVERY PHASE OF CONSTRUCTION.
- ALL BUFFERS AND TREE SAVE AREAS SHALL BE CLEARLY IDENTIFIED BY FLAGGING AND/OR FENCING PRIOR TO COMMENCEMENT OF ANY LAND DISTURBANCE.
- ALL CONSTRUCTION TO COMPLY WITH LOCAL/COUNTY ZONING AND CODES STANDARDS AND STATE OF TENNESSEE STORMWATER REGULATIONS.

## GRADING

- TOPSOIL SHALL BE STORED ON SITE IN LOCATIONS APPROVED BY THE OWNERS REPRESENTATIVE AND OUTSIDE AREAS PRONE TO FLOODING. DRAINAGE SHALL ROUTE AROUND THESE TOPSOIL STOCKPILES FOR THE DURATION OF THE GRADING OPERATIONS. EROSION CONTROL MEASURES SHALL PREVENT LOSS OF TOPSOIL MATERIAL.
- UNSATURATED SOILS SHALL BE UNIFORMLY SPREAD ACROSS NON-STRUCTURAL FILL AREAS, COVERED WITH TOPSOIL, AND VEGETATED PER DRAWINGS.
- FILL AREAS SHALL BE PROOF-ROLLED WITH RUBBER-TIRED EQUIPMENT WITH A MINIMUM WEIGHT OF FIFTEEN TONS PRIOR TO BEGINNING FILL OPERATION. AREAS WHICH ARE SOFT OR UNSTABLE SHALL BE UNDERCUT UNTIL STABLE SOILS ARE FOUND. RECOMPACTION OF THESE SOILS TO 98 PERCENT MAXIMUM DRY DENSITY (AS PER ASTM D698 STANDARD PROCTOR) WILL BE ALLOWED, UNDER THE DIRECTION OF A QUALIFIED SOILS ENGINEER.
- CUT AREA SHALL BE PROOF-ROLLED AFTER FINAL SUBGRADE IS ACHIEVED IN THE SAME MANNER AS FILLED AREAS. SOFT OR UNSTABLE SOILS SHALL BE SCARIFIED TO A DEPTH OF 12" AND RECOMPACTED TO 98 PERCENT MAXIMUM DRY DENSITY AS PER ASTM D698 (STANDARD PROCTOR).
- CONFIRMATION OF ALL COMPACTION REQUIREMENTS SHALL BE CONFIRMED BY A QUALIFIED SOILS ENGINEER. SEE SPECIFICATION FOR SOIL COMPACTION RATES.
- ALL FILL AREAS SHALL BE RAISED IN LIFTS NOT EXCEEDING 6 INCHES.
- ALL AREAS SHALL BE GRADED TO PROVIDE PROPER DRAINAGE AND PREVENT STANDING WATER.
- ELEVATIONS SHOWN ON THE PLANS IS THE FINISH GRADE ELEVATION.
- GRADING SHALL BE SEQUENCED SO THAT BASE STONE IS PLACED WITHIN 14 CALENDAR DAYS OF ACHIEVING OPTIMUM SUBGRADE COMPACTION.
- ALL GRADING OPERATIONS SHALL BE COMPLETED IN COMPLIANCE OF CITY, COUNTY, AND STATE LAND DISTURBANCE PERMITS AS REQUIRED.

## LAYOUT

- ALL LAYOUT MEASUREMENTS ARE TO CENTERLINE UNLESS OTHERWISE NOTED.
- COORDINATE POINTS SHOWN ARE TAKEN FROM BASE INFORMATION PROVIDED BY OTHERS. CONTRACTOR SHALL CROSS CHECK BETWEEN COORDINATE LAYOUT AND PLAN DIMENSIONS PRIOR TO COMMENCING WORK.
- LOSE AND ASSOCIATES, INC., ACCEPTS NO RESPONSIBILITY FOR THE ACCURACY OF THE BASE INFORMATION AS PROVIDED. CONTRACTOR IS TO VERIFY ALL BASE INFORMATION AS NECESSARY AND TO ADVISE THE ARCHITECT OF ANY DISCREPANCIES PRIOR TO ANY LAYOUT WORK.
- ALL WORK SHALL BE COMPLETED TO THE LEVEL INDICATED BY THE SCOPE OF WORK LISTED IN THE BID DOCUMENTS.
- CONTRACTOR SHALL BE RESPONSIBLE FOR REPLACEMENT OF ALL DAMAGED AND/OR DISTURBED MONUMENTS, STAKES, ETC.
- CONTRACTOR SHALL NOT SCALE DRAWINGS. CONTRACTOR SHALL USE DIMENSION, COORDINATES, AND OTHER INFORMATION PROVIDED ON LAYOUT PLANS.
- CONTRACTOR IS RESPONSIBLE FOR ALL CONSTRUCTION STAKING REQUIRED ON THE PROJECT. THE CONTRACTOR SHALL VERIFY THAT NO CONFLICTS EXIST BETWEEN EXISTING FACILITIES AND PROPOSED FACILITIES PRIOR TO BEGINNING CONSTRUCTION ACTIVITIES.
- CONTRACTOR SHALL NOTIFY LOSE & ASSOCIATES, INC. WITHIN 24 HOURS OF ANY LAYOUT DISCREPANCIES PRIOR TO PROCEEDING WITH WORK. ALL ADDITIONAL COSTS, INCLUDING BUT NOT LIMITED TO REMEDIAL CONSTRUCTION, ADDITIONAL SITE VISITS, OR ENGINEERING SERVICES AND FEES, ETC., INCURRED DUE TO THE FAILURE TO FOLLOW THIS PROCEDURE WILL BE THE SOLE RESPONSIBILITY OF THE CONTRACTOR.
- CONTRACTOR SHALL PROVIDE ADEQUATE LAYOUT INFORMATION TO DEMONSTRATE, TO THE MAXIMUM EXTENT PRACTICAL, THAT NO CONFLICTS BETWEEN VARIOUS TRADES EXIST.
- DRAINAGE STRUCTURES ARE SHOWN TO INDICATE CASTING TYPE AND LOCATION. CONTRACTOR SHALL STAKE PROPOSED PAVING, STRUCTURES, CURBS, ETC. TO ENSURE DRAINAGE STRUCTURES ARE PLACED TO AVOID CONFLICTS. DRAINAGE STRUCTURES ARE NOT DRAWN TO SCALE.

## ADA REQUIREMENTS

- ALL CONSTRUCTION ACTIVITIES SHALL BE COMPLETED IN FULL COMPLIANCE WITH THE AMERICANS WITH DISABILITIES ACT ("ADA") AND ARCHITECTURAL AND TRANSPORTATION BARRIERS COMPLIANCE BOARD, FEDERAL REGISTER 36CFR PARTS 1190 AND 1191, ACCESSIBILITY GUIDELINES FOR BUILDINGS AND FACILITIES; ARCHITECTURAL BARRIERS ACT (ABA) ACCESSIBILITY GUIDELINES.
- CONTRACTOR TO COORDINATE ALL INSPECTIONS AS REQUIRED BY THE LOCAL ADA COMPLIANCE OFFICE.
- AT ALL INTERSECTION OF TRAILS, SIDEWALKS, PLAZAS, AND OTHER INSTANCES WHERE 90 DEGREE TURNS CAN TAKE PLACE, THE MAX. SLOPE IN ALL DIRECTIONS IS 2 PERCENT.

## TREE PROTECTION / REMOVAL

- EXISTING TREES ON-SITE TO BE REMOVED HAVE BEEN MARKED ON THE SITE PLANS WITH AN "X". ONLY THOSE MARKED TREES SHALL BE REMOVED. CONTRACTOR SHALL PROCEED WITH THE FOLLOWING FOR TREES TO BE REMOVED ONLY:
  - REMOVE THE TOP OF ALL TREES INCLUDING BRANCHES AND TRUNK IN AN ORGANIZED AND SAFE MANNER BEING CAREFUL NOT TO DAMAGE ANY TREES TO REMAIN OR OTHER SITE FEATURES.
  - ALL STUMPS OF TREES BEING REMOVED SHALL BE COMPLETELY EXCAVATED AND REMOVED. ALL EXCAVATED HOLES, FROM REMOVAL OF TREE ROOTS, REMAINING ON-SITE SHALL BE REMEDIATED WITH ENGINEERED FILL AND COMPACTED TO MEET SPECIFICATIONS.
  - ALL TREE WASTE, INCLUDING LIMBS, BRANCHES, TRUNKS, ROOTS OR OTHER, SHALL BE COMPLETELY REMOVED FROM THE CONSTRUCTION SITE AND DISPOSED OF IN A LEGAL MANNER.
- ALL TREES THAT HAVE NOT BEEN MARKED ON THESE PLANS WITH AN "X" SHALL BE PROTECTED ON SITE DURING CONSTRUCTION FROM ANY AND ALL DAMAGE. CONTRACTOR SHALL PROCEED WITH THE FOLLOW FOR TREES TO BE PROTECTED ONLY:
  - ALL PROTECTED TREES THAT ARE LOCATED NEAR OR WITHIN THE LIMITS OF CONSTRUCTION SHALL BE PROTECTED BY TREE PROTECTION FENCING PER DETAILS.
  - THE CONTRACTOR SHALL BE HELD RESPONSIBLE FOR ANY PROTECTED TREES THAT ARE DAMAGED DURING CONSTRUCTION.
  - IF PROTECTED TREES ARE LOCATED WITHIN THE LIMITS OF CONSTRUCTION, THEY MUST BE PROTECTED DURING SITE CONSTRUCTION.
  - IF GRADING, EXCAVATION OR PAVING IS SHOWN TO OCCUR NEAR THE PROTECTED TREE, THE CONTRACTOR SHALL BE RESPONSIBLE FOR CONTRACTING WITH A LOCAL TREE SURGEON FOR RECOMMENDATIONS ON TREE PROTECTION.
  - IF DISCREPANCIES OCCUR AND IT IS ANTICIPATED THAT THE PROTECTED TREES WILL BE DAMAGED DUE TO PROPOSED CONSTRUCTION, THE CONTRACTOR SHALL NOTIFY THE DESIGNER IMMEDIATELY OF ANY CONFLICT.
  - THE CONTRACTOR SHALL ALSO SUBMIT RECOMMENDATIONS TO THE DESIGNER FROM THE TREE SURGEON FOR PROTECTION MEASURES.
  - CONTRACTOR SHALL BE RESPONSIBLE FOR IN-FIELD COORDINATION WITH THE DESIGNER TO RESOLVE ANY CONFLICTS THAT MAY ARISE DUE TO PROTECTED TREES.
  - IF THE CONTRACTOR LOCATES TREES IN THE FIELD THAT ARE NOT SHOWN ON THESE PLANS OR THAT ARE MISLOCATED, THE CONTRACTOR SHALL NOTIFY THE DESIGNER FOR REVIEW OF THE TREE AND ITS LOCATION.
  - THE CONTRACTOR SHALL BE RESPONSIBLE FOR COORDINATION WITH SUB-CONSULTANTS AND UTILITY PROVIDERS DURING CONSTRUCTION TO ENSURE THE PROTECTION OF THE TREES TO REMAIN.

## TREE PROTECTION / REMOVAL (CONT.)

- IN THE EVENT OF UTILITY LINE ADJUSTMENTS, ADDITIONS OR RELOCATIONS, THE CONTRACTOR SHALL WORK WITH THE UTILITY PROVIDER AND INSTALLER TO ROUTE THE UTILITY LINES OUTSIDE OF THE TREE PROTECTION ZONE. IF THIS IS NOT POSSIBLE, RECOMMENDATIONS MUST BE OBTAINED FROM A LOCAL TREE SURGEON FOR REMEDIATION OPTIONS.
- CONTRACTOR MUST SUBMIT ALL REPORTS OR RECOMMENDATIONS FOR TREE PRUNING OR ALTERING TO THE LANDSCAPE ARCHITECT FOR REVIEW PRIOR TO RENDERING SERVICES.

## BROOKHAVEN TREE PROTECTION NOTE:

- PER THE CITY OF BROOKHAVEN ARBORIST, THIS PROJECT IS EXEMPT FROM SIGNIFICANT TREE REPLACEMENT REQUIREMENT. NO ADDITIONAL PLANTINGS WILL BE REQUIRED.

## DEKALB COUNTY NOTES

- 72 HOURS NOTICE IS REQUIRED TO GEORGIA 811 UTILITY PROTECTION CENTER BEFORE ANY PLANNED DIGGING. (HTTP://WWW.GEORGIA811.COM)
  - DEKALB COUNTY IS NOT RESPONSIBLE FOR ANY ERRORS OR OMISSIONS BY ENGINEERS OR OTHER DESIGN PROFESSIONALS ON DESIGN OR COUNTY CODE REQUIREMENTS FOR THIS PROJECT.
  - ALL TREE PROTECTION FENCING TO BE INSPECTED DAILY AND REPLACED OR REPAIRED AS NEEDED.
  - ALL TREE PROTECTION DEVICES ARE TO BE INSTALLED PRIOR TO START OF LAND DISTURBANCE AND MAINTAINED UNTIL FINAL LANDSCAPING IS INSTALLED.
  - NO PARKING, STORAGE OR OTHER CONSTRUCTION SITE ACTIVITIES ARE TO OCCUR WITHIN THE TREE PROTECTION AREAS.
  - ALL REQUIRED VEGETATION MUST BE MAINTAINED FOR TWO GROWING SEASONS AFTER THE DATE OF FINAL INSPECTION.
- ALL TREE PROTECTION AREAS TO BE PROTECTED FROM SEDIMENTATION.



## ABBREVIATIONS

ASPH - ASPHALT	NIC - NOT IN CONTRACT
@ - AT	NO - NUMBER
BCC - ON CENTER	O.C. - ON CENTER
BFP - BACKFLOW PREVENTER	OD - OUTSIDE DIAMETER
BS - BOTTOM OF STEP	PD - PERFORATED DRAIN
BW - BOTTOM OF WALL	PL - PROPERTY LINE
CL - CENTERLINE	POB - POINT OF BEGINNING
CJ - CENTERLINE JOINT	PP - POWER POLE
CO - COMPANY	R - RADIUS
CONT - CONTINUOUS	ROW - RIGHT OF WAY
CY - CUBIC YARD	SERV - SERVICE
DIA - DIAMETER	SCH - SCHEDULE
DR - DRIVE	SQ - SQUARE FEET
EJ - EXPANSION JOINT	S.F. - SILT FENCE
ELEC - ELECTRIC	SQ - SQUARE
ELEV - ELEVATION	SY - SQUARE YARD
FH - FIRE HYDRANT	SIG - SIGNAL
EX - EXISTING	SPEC - SPECIFICATION(S)
FT - FEET	STA - STATION
FL - FLOW LINE	ST - STREET
GV - GALVANIZED	T - TELEPHONE
HP - HIGH POINT	TC - TOP OF CASTING
HT - HEIGHT	TOC - TOP OF CURB
HW - HEADWALL	TF - TOP OF FOOTING
HYD - HYDRANT	TP - TOP OF PAVEMENT
ID - INSIDE DIAMETER	TS - TOP OF STEP
JUNC - JUNCTION	TW - TOP OF WALL
LOC - LIMITS OF CLEARANCE	TYP. - TYPICAL
L.O.D. - LIMITS OF DISTURBANCE	VERT - VERTICAL
LF - LINEAR FEET	W - WATER
MAX - MAXIMUM	WS - WATER SERVICE
MIN - MINIMUM	WW - WATER VALVE
MH - MANHOLE	WWF - WELDED WIRE FABRIC
MPH - MILES PER HOUR	

BVCS - BEGINNING OF VERTICAL CURVE STATION
BVCE - BEGINNING OF VERTICAL CURVE ELEVATION
EVCS - ENDING OF VERTICAL CURVE STATION
EVCE - ENDING OF VERTICAL CURVE ELEVATION
PVI - POINT OF VERTICAL INTERSECTION

NOTE: THESE ABBREVIATIONS ARE GENERAL; INDIVIDUAL SHEETS MAY INCLUDE OTHERS.

## "C" SHEETS LEGEND

— OE —	OE	OVERHEAD ELECTRIC
— UE —	UE	UNDERGROUND ELECTRIC
— G —	G	GAS
— W —	W	WATER
— SW —	SW	STORM SEWER
— SS —	SS	SANITARY SEWER
		BENCHMARK
		FIRE HYDRANT

**LOSE  
DESIGN**  
SPACES FOR LIFE.

THIS DRAWING AND THE DESIGN SHOWN IS THE PROPERTY OF THE ARCHITECT. REPRODUCTION, COPYING, OR USE OF THIS DRAWING WITHOUT THE WRITTEN CONSENT IS PROHIBITED AND ANY VIOLATION IS SUBJECT TO LEGAL ACTION.



BVCS - BEGINNING OF VERTICAL CURVE STATION
BVCE - BEGINNING OF VERTICAL CURVE ELEVATION
EVCS - ENDING OF VERTICAL CURVE STATION
EVCE - ENDING OF VERTICAL CURVE ELEVATION
PVI - POINT OF VERTICAL INTERSECTION

NOTE: THESE ABBREVIATIONS ARE GENERAL; INDIVIDUAL SHEETS MAY INCLUDE OTHERS.

GA

CITY OF BROOKHAVEN PARKS AND RECREATION DEPARTMENT

**BLACKBURN PARK  
FENCING PLAN**

CITY OF BROOKHAVEN

SUBMITTALS / REVISIONS	
NO.	DESCRIPTION

ISSUED FOR BID

SHEET TITLE

GENERAL NOTES

PROJECT NO. 18141	DATE 11/27/2018
DRAWN BY DZ	SCALE NTS
CHECKED BY DY	SHEET NO.

C0.01



Know what's below.  
Call before you dig.

C0.01



SUBMITTALS / REVISIONS

NO.	DATE	DESCRIPTION


ISSUED FOR BID

SHEET TITLE

EXISTING CONDITIONS  
AND DEMO PLAN

PROJECT NO. 18141	DATE 11/27/2018
DRAWN BY DZ	SCALE NTS
CHECKED BY DY	
SHEET NO.	

C0.02

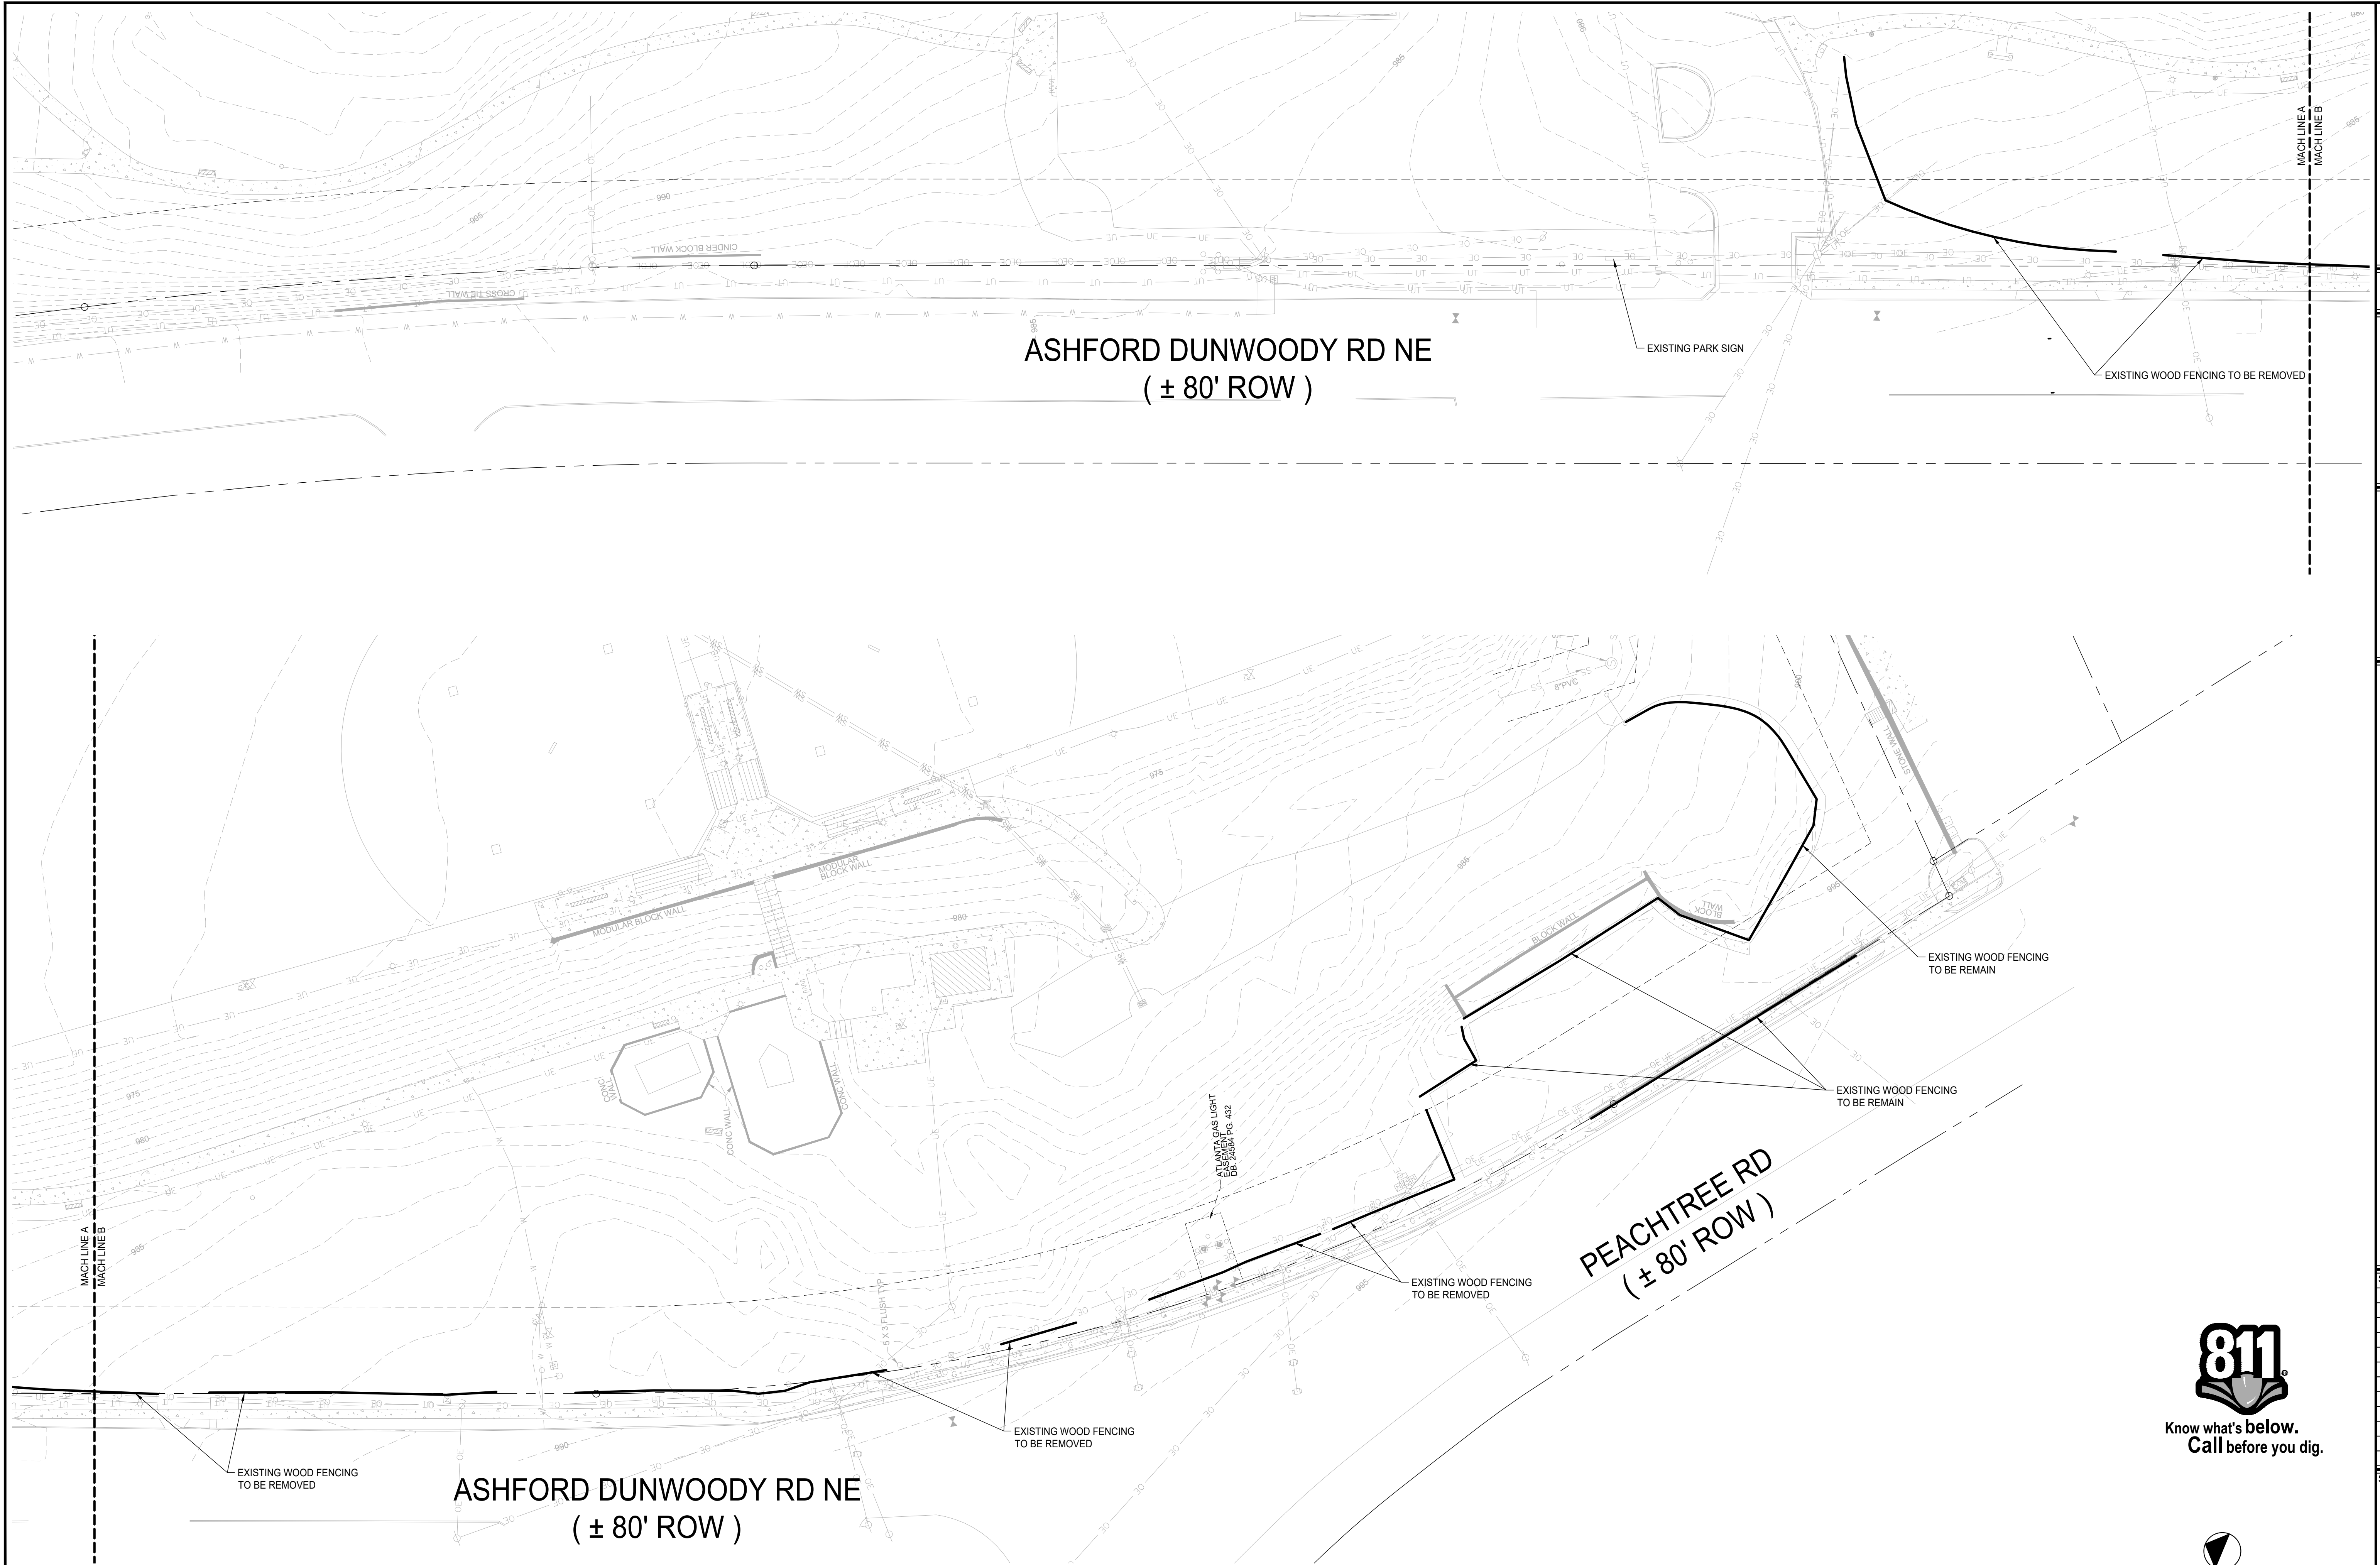

ASHFORD DUNWOODY RD NE  
( ± 80' ROW )

EXISTING PARK SIGN

EXISTING WOOD FENCING TO BE REMOVED

MACH LINE A  
MACH LINE B

EXISTING WOOD FENCING TO BE REMAIN

EXISTING WOOD FENCING TO BE REMAIN

PEACHTREE RD  
( ± 80' ROW )

EXISTING WOOD FENCING TO BE REMOVED

EXISTING WOOD FENCING TO BE REMOVED


EXISTING WOOD FENCING TO BE REMOVED

ASHFORD DUNWOODY RD NE  
( ± 80' ROW )

**BLACKBURN PARK**



Know what's below.  
Call before you dig.

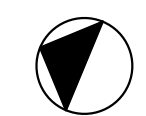

SCALE: 1" = 30'

DEMOLITION REFERENCES:  
REMOVE EXISTING WOOD FENCING. REMOVAL TO INCLUDE ALL POSTS, RAILS, FOOTINGS, MESH, AND OTHER FENCING HARDWARE. BACKFILL AND COMPACT FENCE POST HOLES WITH APPROPRIATE FILL MATERIAL.



SUBMITTALS / REVISIONS	
NO.	DESCRIPTION





ISSUED FOR BID

SHEET TITLE



LAYOUT PLAN

PROJECT NO. 18141	DATE 11/27/2018
DRAWN BY DZ	SCALE NTS
CHECKED BY DY	
SHEET NO.	

**C1.01**

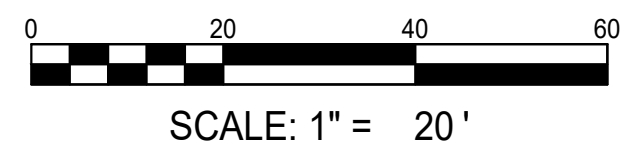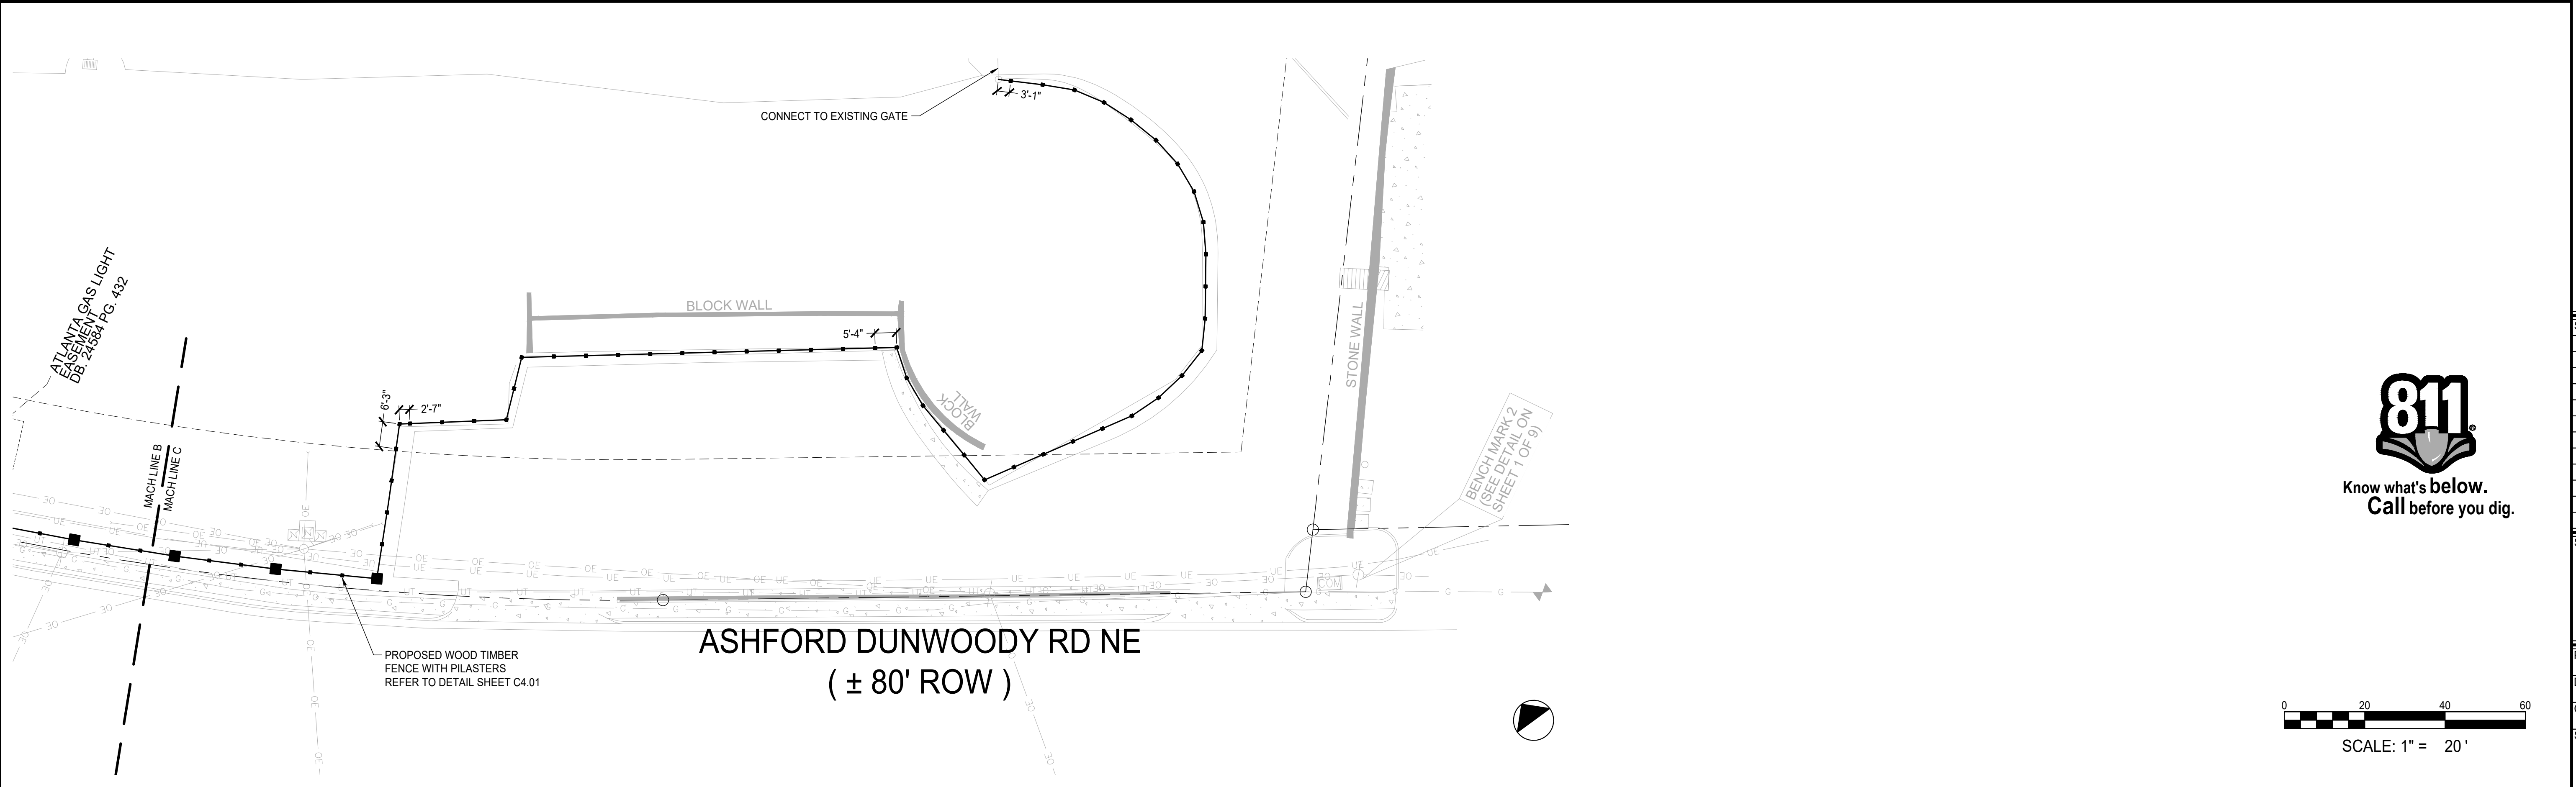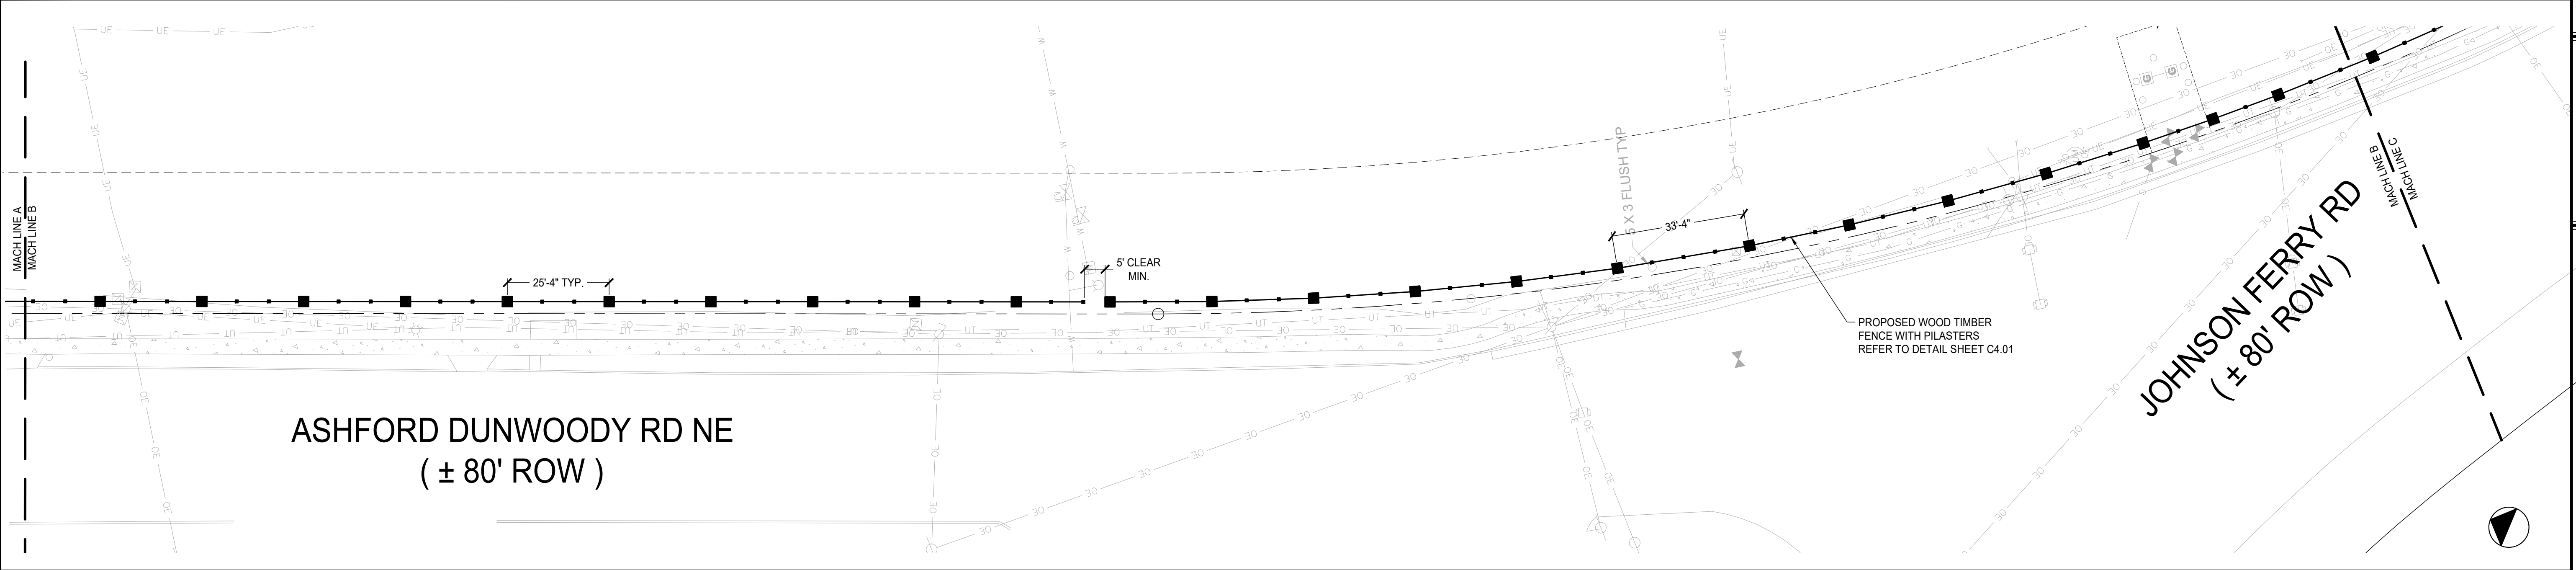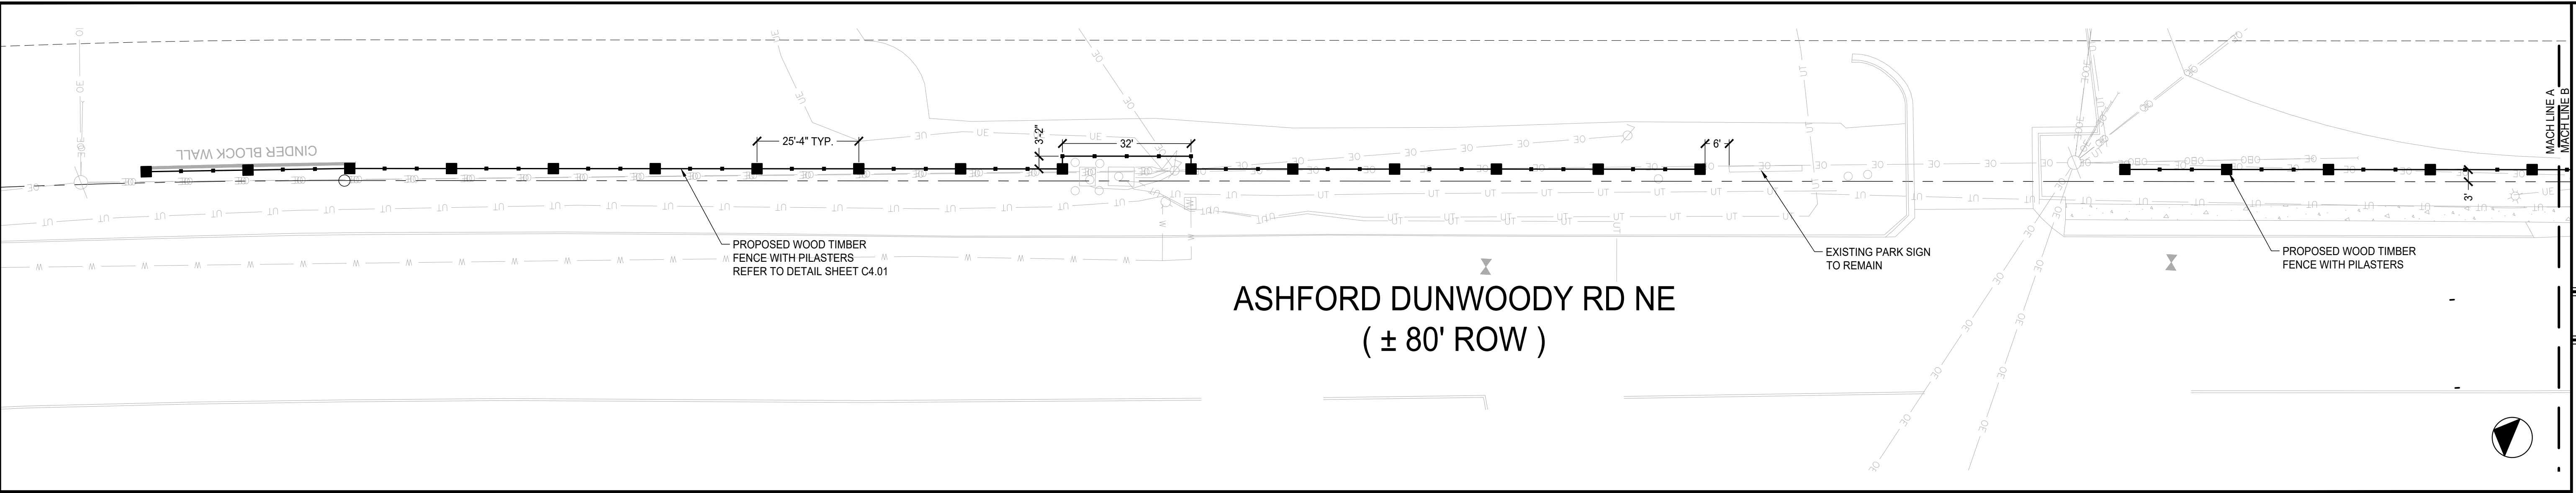


0:\1800\18141\Brookhaven - Blackburn Park\18141\_C1.01\_LAYOUT\_PLAN.dwg, DATE: 11/27/18, 3:45:01 PM

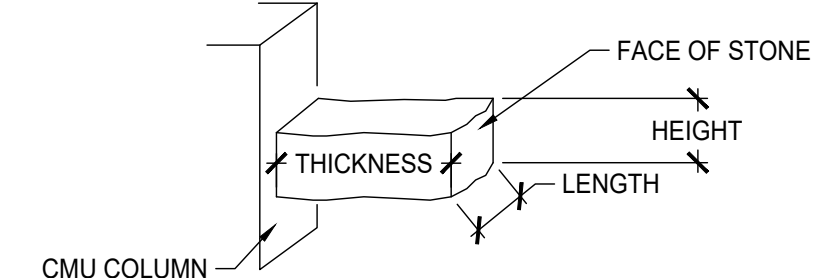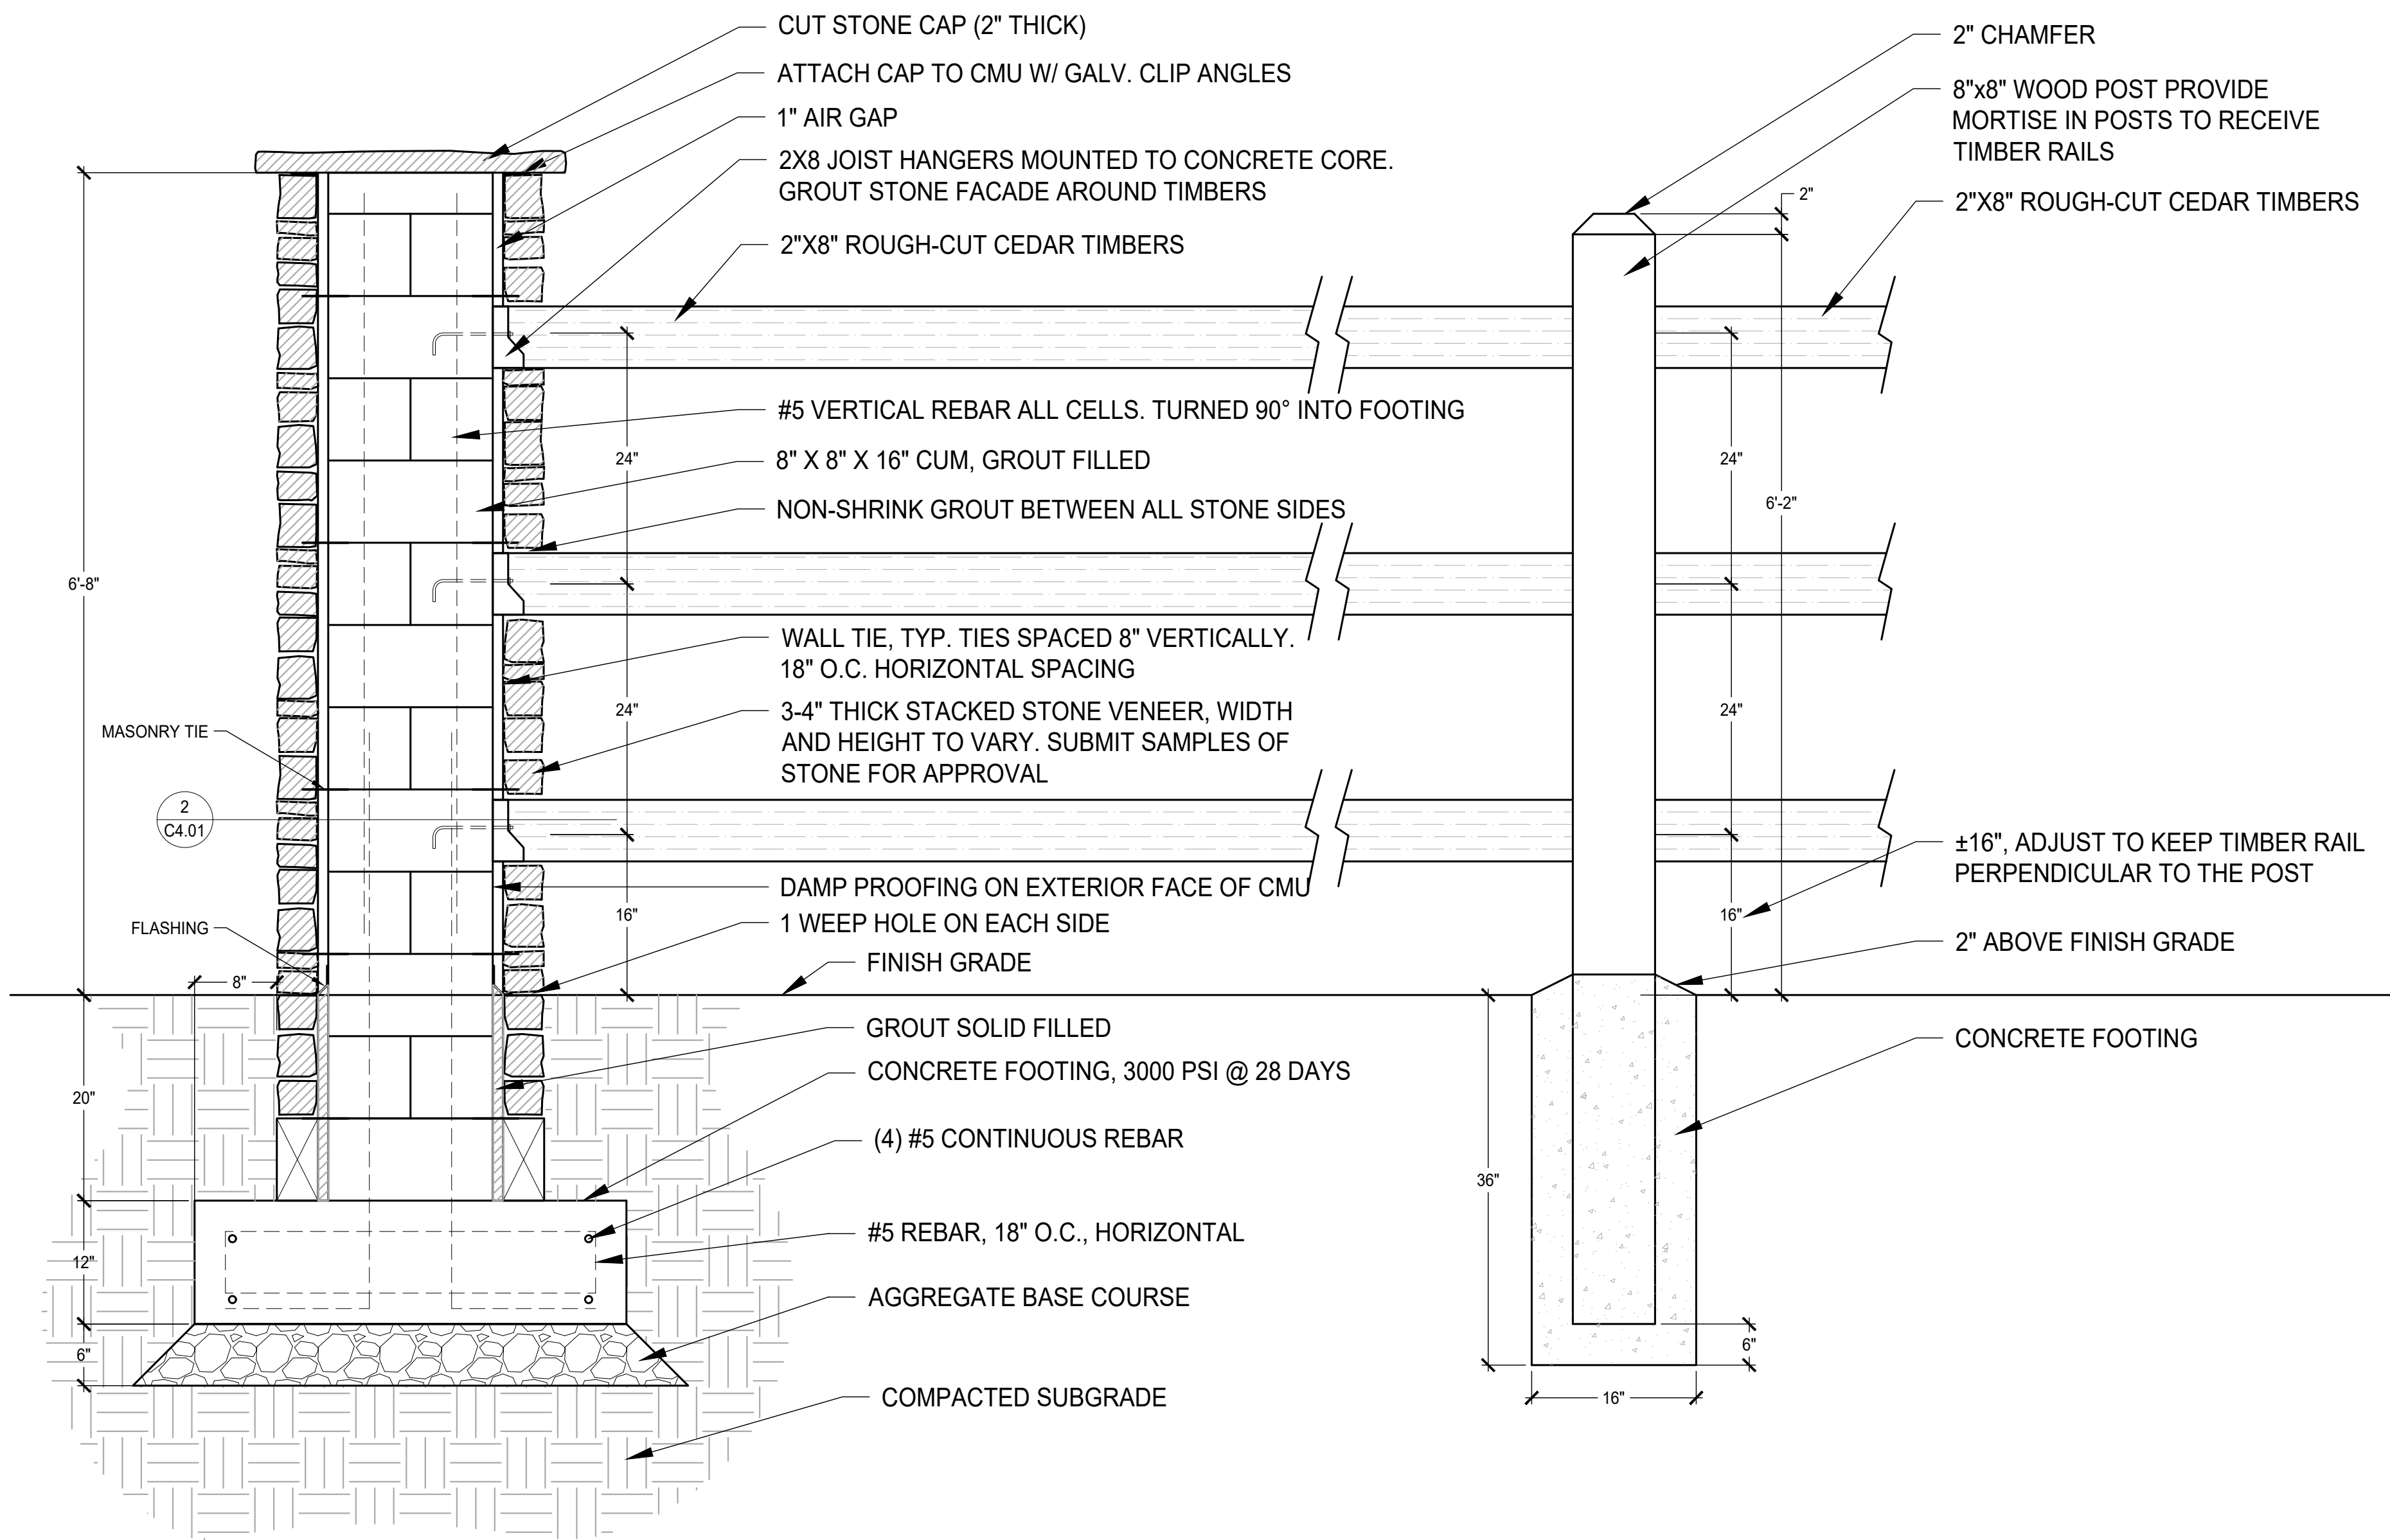


CONTRACTOR TO PROVIDE SHOP DRAWING SEALED BY STRUCTURAL ENGINEER REGISTERED IN STATE OF GA

PATTERN: RANDOM ASHLAR STONE VENEER  
ROUGH CUT GRANITE, GRAY HUES

**1** PILASTER AND WOOD POST W/ WOOD TIMBER FENCE  
NOT TO SCALE

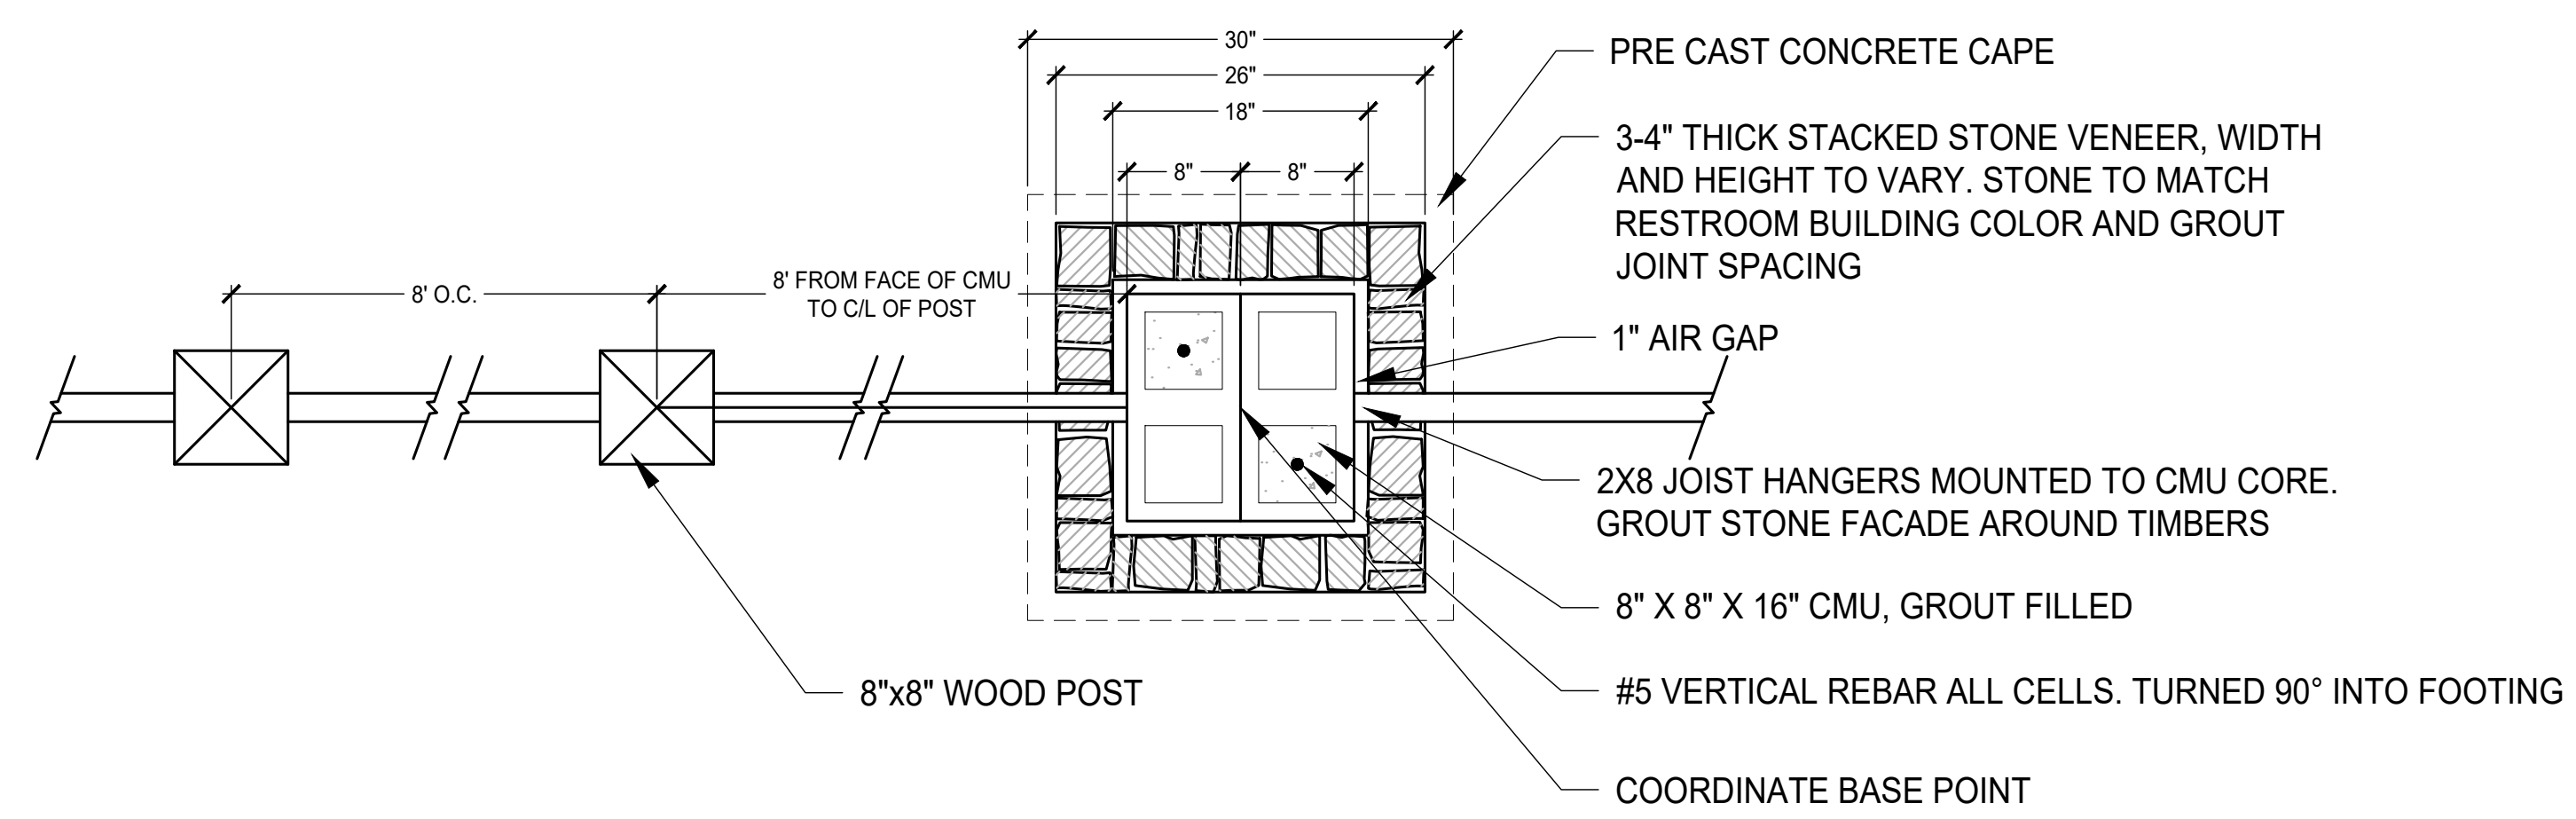

**2** PILASTER AND WOOD POST PLAN VIEW  
NOT TO SCALE

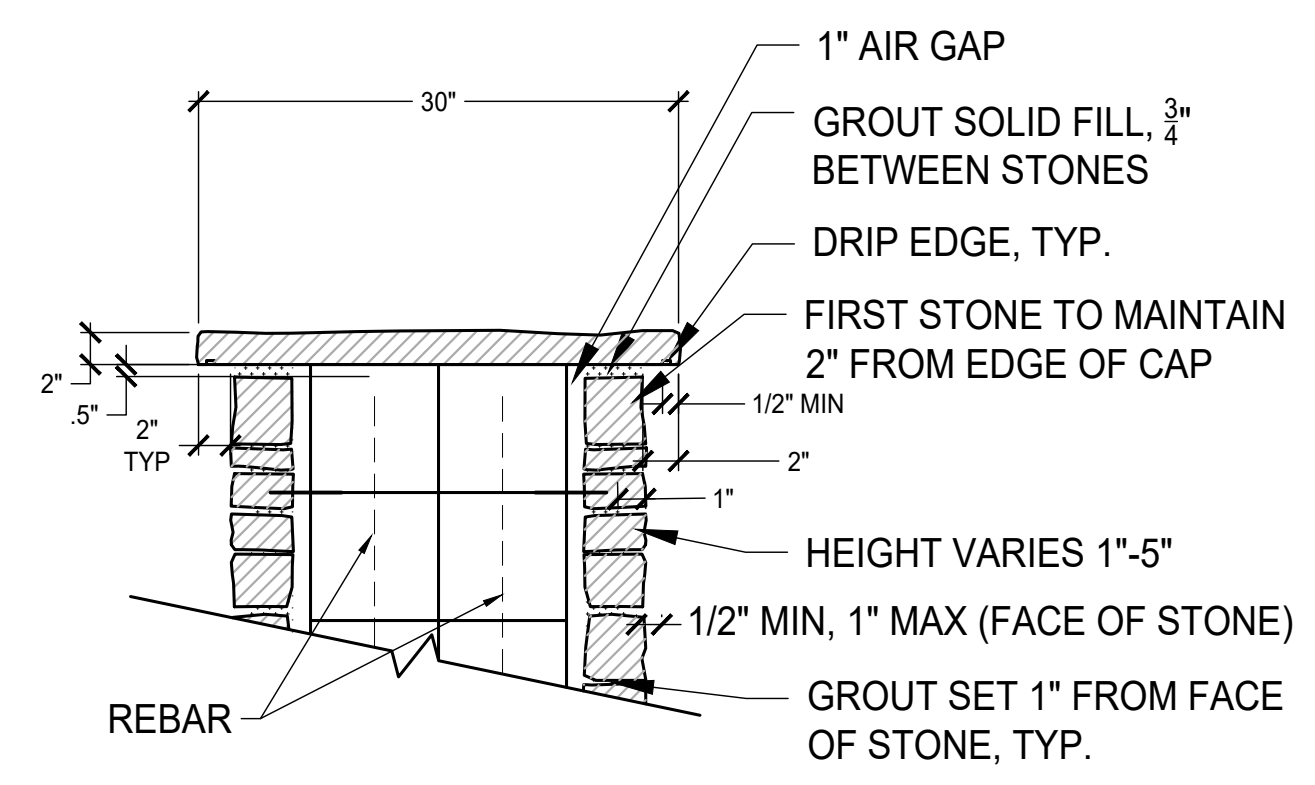

**3** PILASTER CAP ELEVATION VIEW  
NOT TO SCALE

SUBMITTALS / REVISIONS		
NO.	DATE	DESCRIPTION

ISSUED FOR BID

SHEET TITLE

DETAILS

PROJECT NO. 18141	DATE 11/27/2018
DRAWN BY DZ	SCALE NTS
CHECKED BY DY	
SHEET NO.	

**C4.01**