


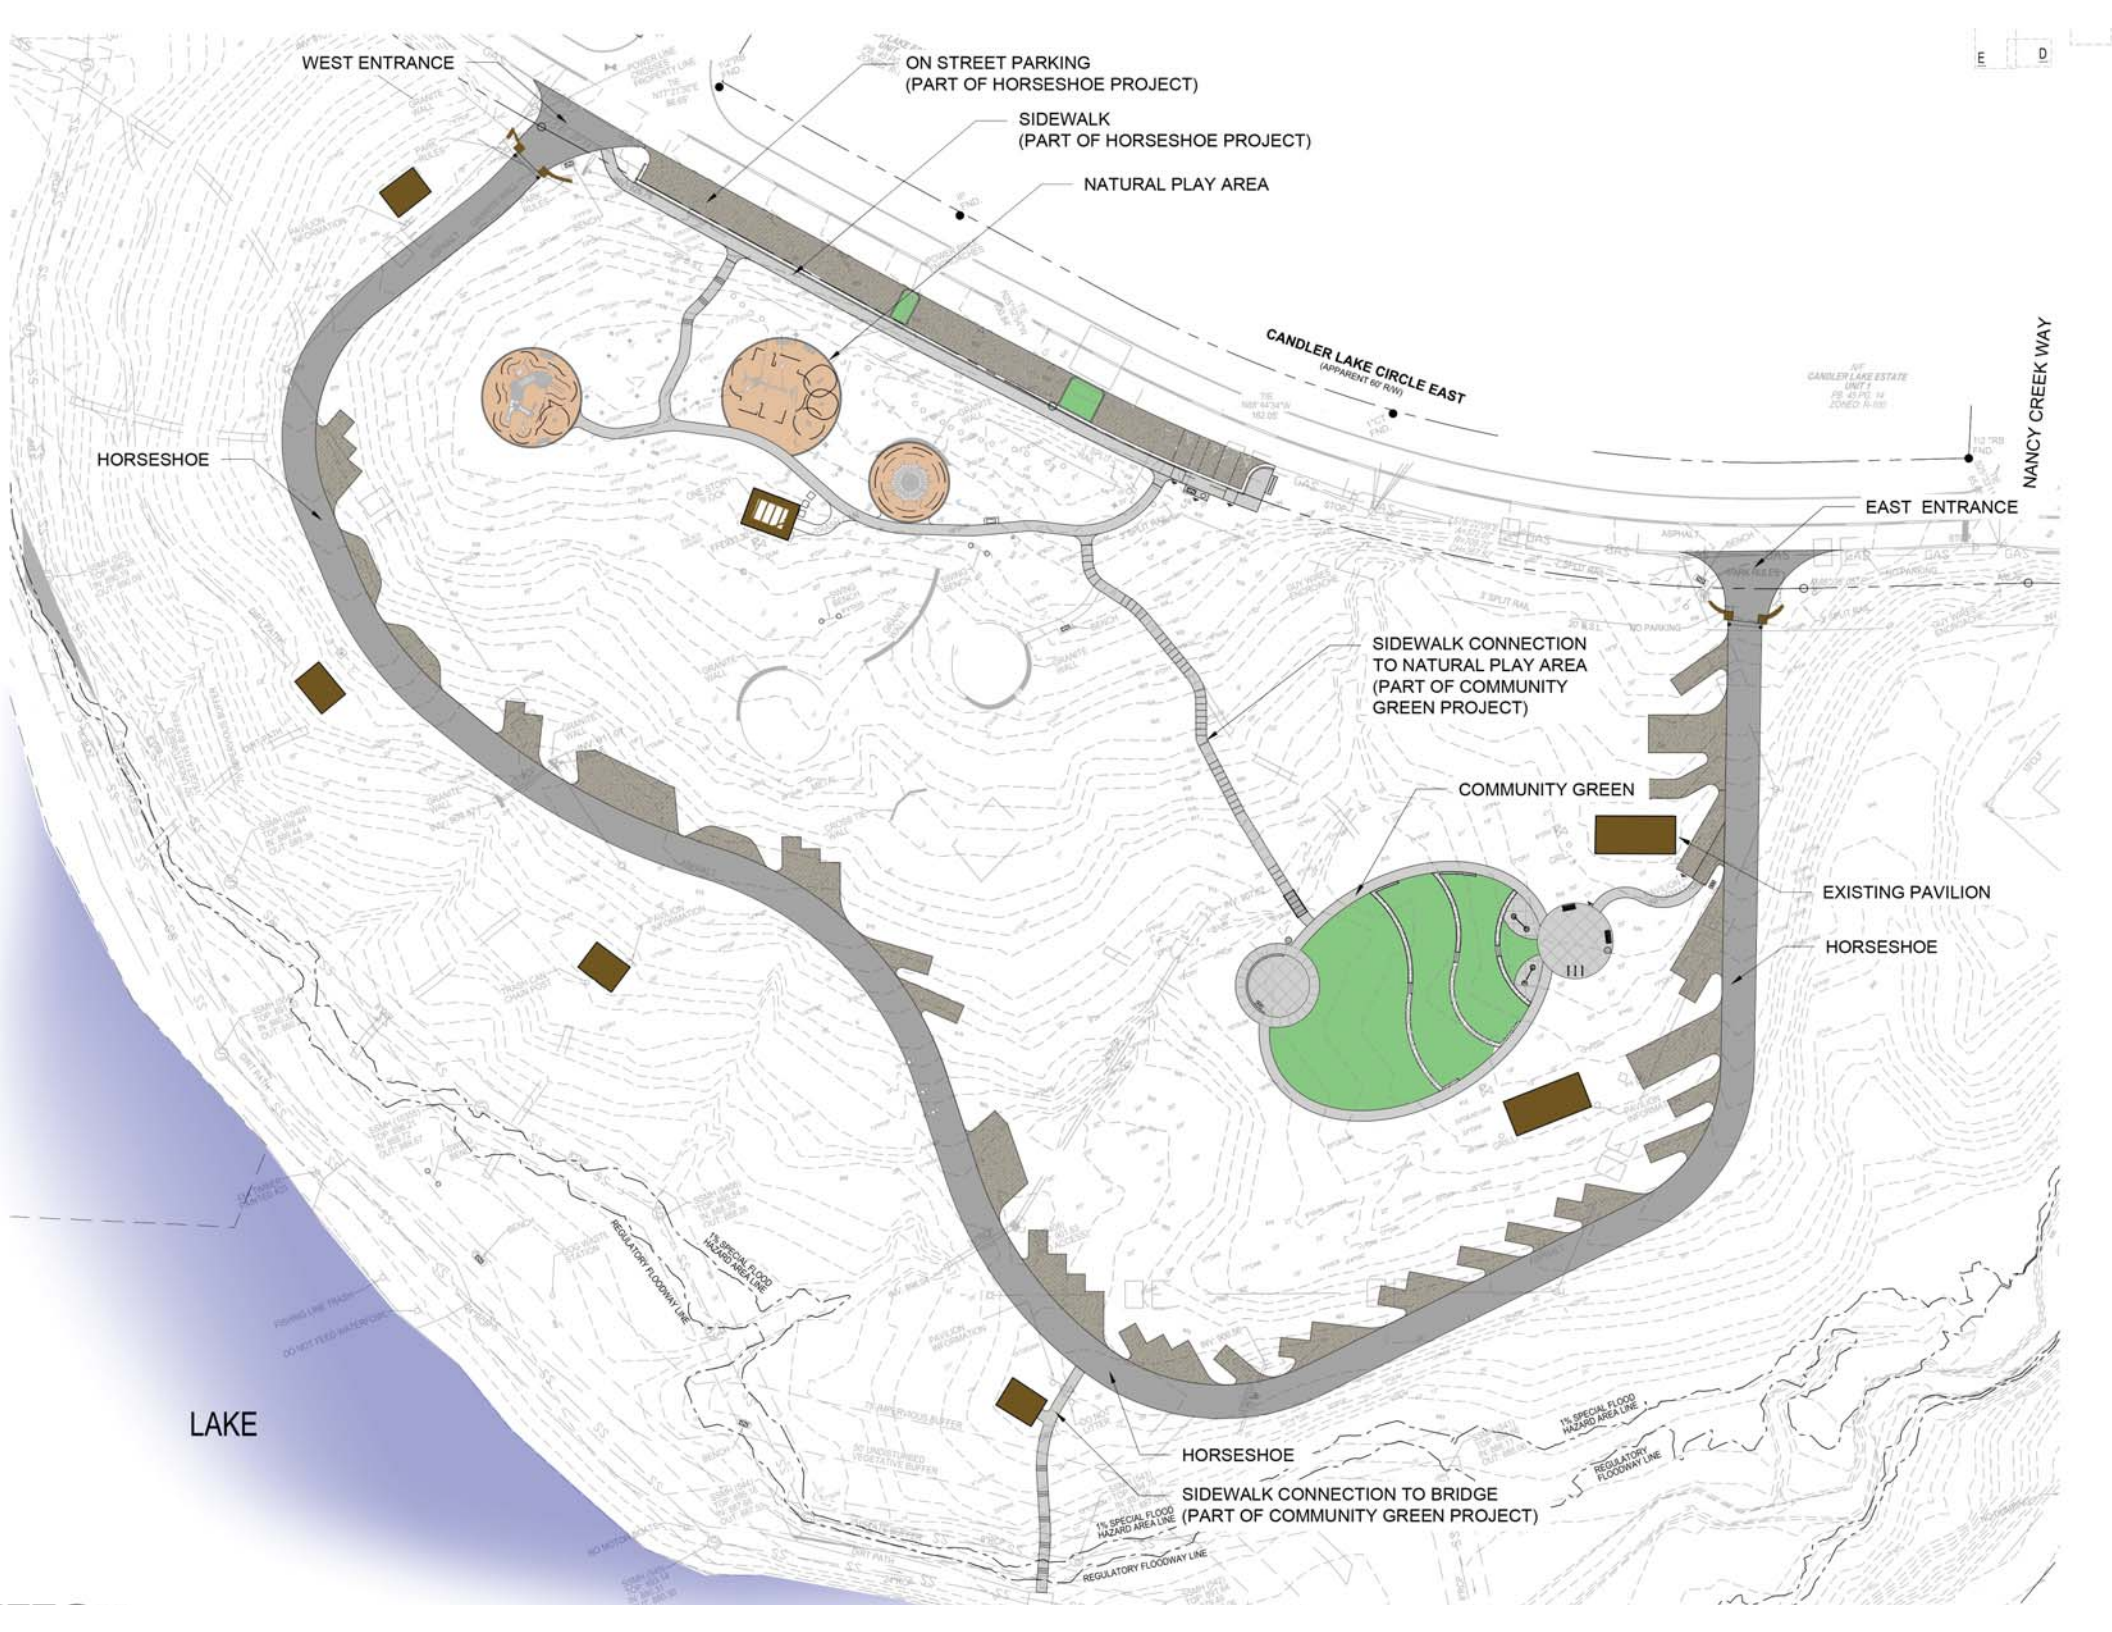

WEST ENTRANCE

ON STREET PARKING
(PART OF HORSESHOE PROJECT)

SIDEWALK
(PART OF HORSESHOE PROJECT)

NATURAL PLAY AREA

CANDLER LAKE CIRCLE EAST
(APPARENT 60' R/W)

HORSESHOE

EAST ENTRANCE

NANCY CREEK WAY

SIDEWALK CONNECTION TO
NATURAL PLAY AREA
(PART OF COMMUNITY
GREEN PROJECT)

COMMUNITY GREEN

EXISTING PAVILION

HORSESHOE

HORSESHOE

SIDEWALK CONNECTION TO BRIDGE
(PART OF COMMUNITY GREEN PROJECT)

LAKE