
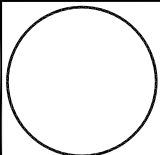


A SECTION SIMILAR TO THIS WOULD BE NEEDED TO GET THE PERVIOUS CREDIT FOR LOT COVERAGE FROM THE CITY OF BROOKHAVEN

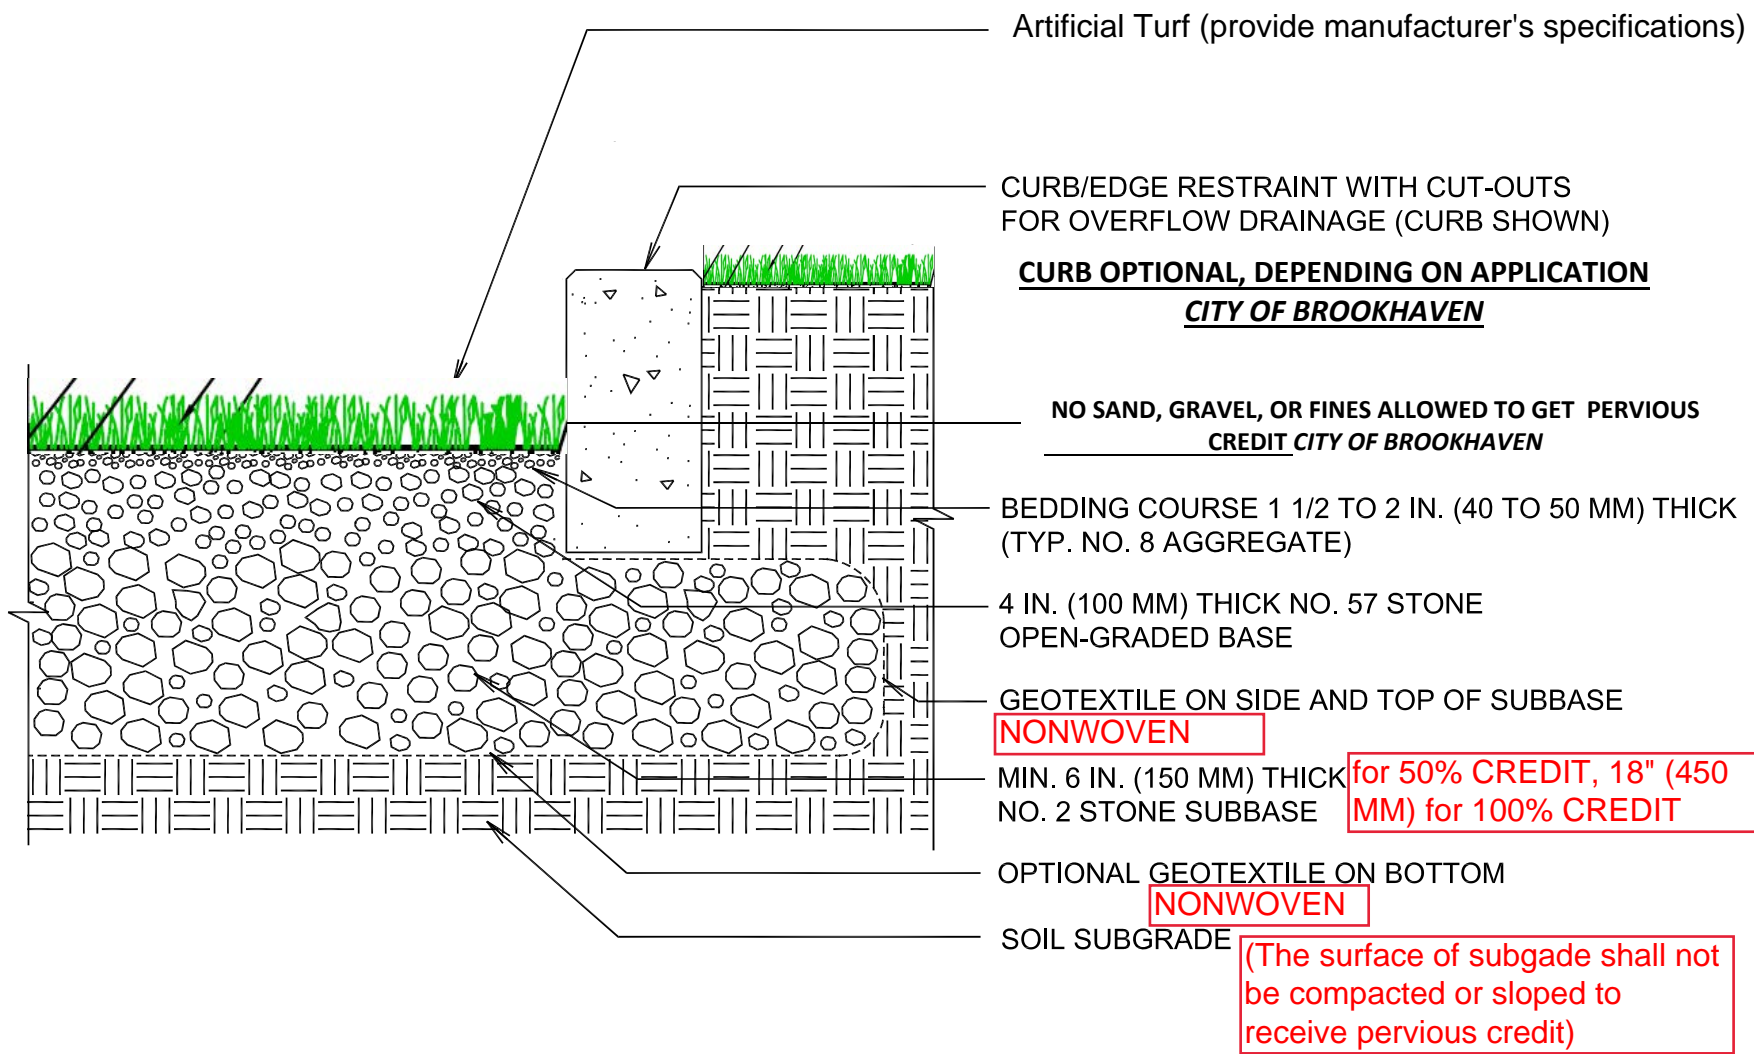

PERMEABLE SYNTHETIC TURF WITH FULL EXFILTRATION TO SOIL SUBGRADE

DRAWING NO.	
SCALE	NO SCALE