


A SECTION SIMILAR TO THIS WOULD BE NEEDED TO GET THE 100% PERVIOUS CREDIT FOR LOT COVERAGE FROM THE CITY OF BROOKHAVEN. AN INSPECTION BY CITY PERSONNEL WILL BE REQUIRED TO VERIFY THE DIMENSIONS AND DEPTH OF THE SUBBASE. ALL STONE MUST BE WASHED AND FREE OF FINES.

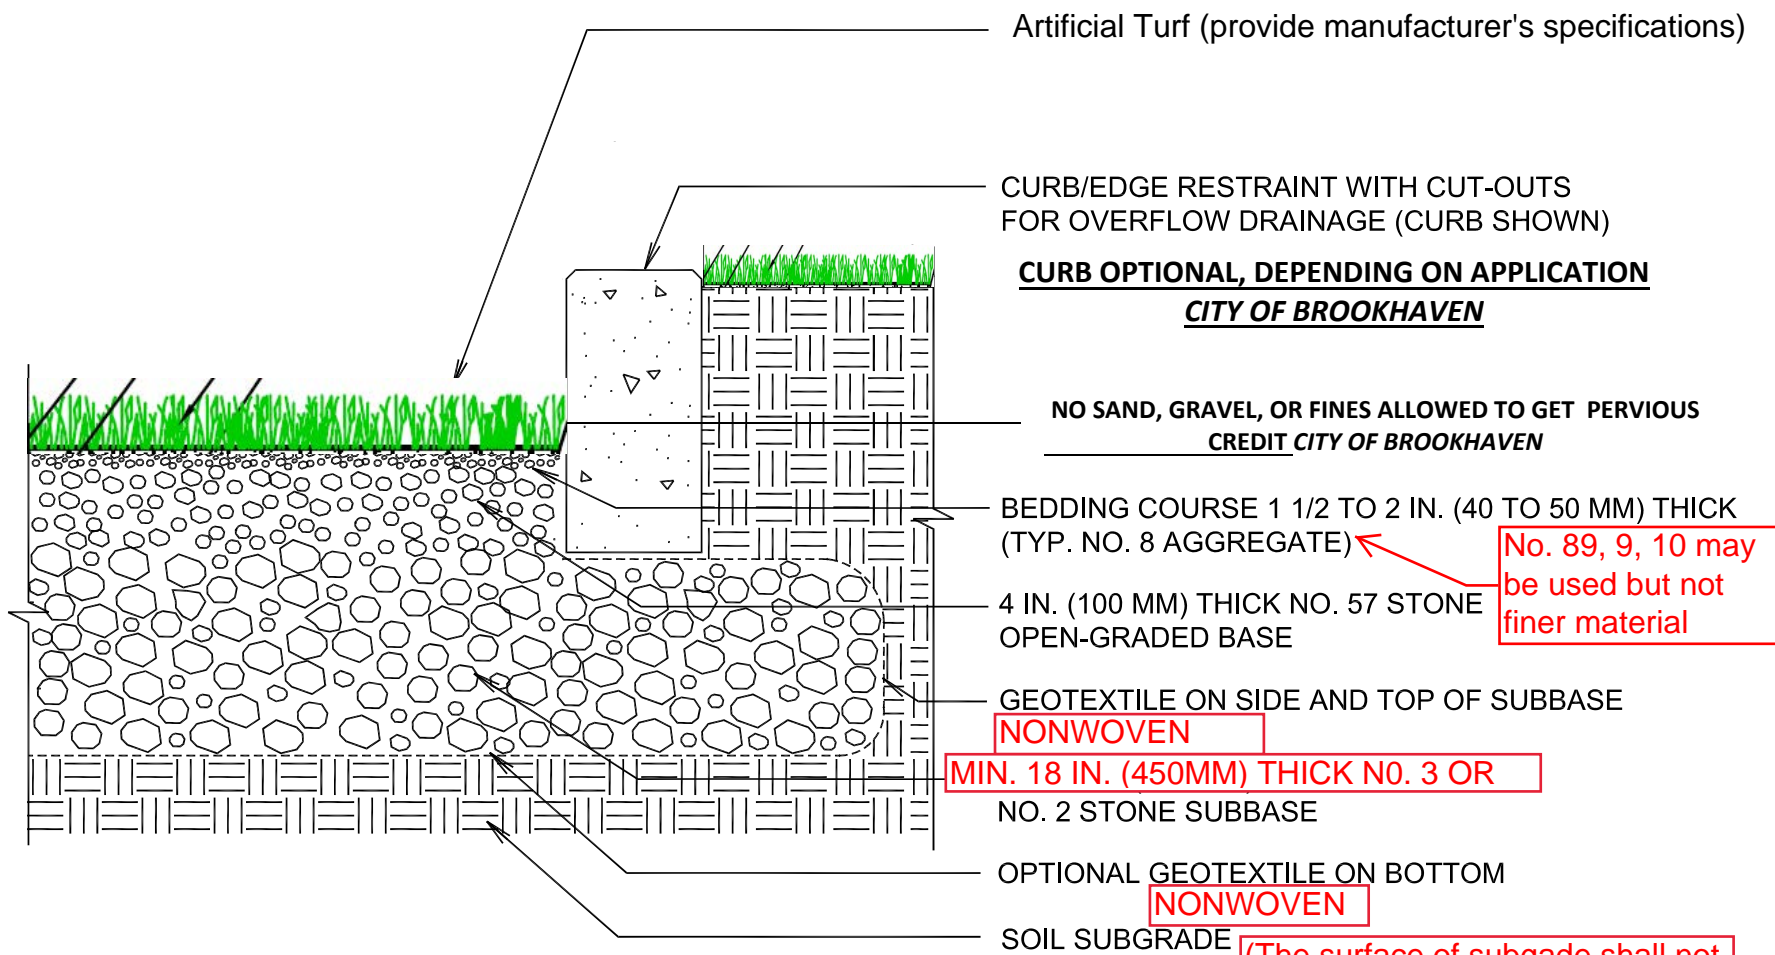


No. 89, 9, 10 may be used but not finer material

(The surface of subgrade shall not be compacted or sloped to receive pervious credit)

NOTES:

1. 2 3/8 IN. (60 MM) THICK PAVERS MAY BE USED IN PEDESTRIAN APPLICATIONS.
2. NO. 2 STONE SUBBASE THICKNESS VARIES WITH DESIGN. CONSULT ICPI PERMEABLE INTERLOCKING CONCRETE PAVEMENT MANUAL.

DRAWING DATE: 8/16/2022
UPDATED: 5/10/2024

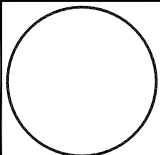

PERMEABLE SYNTHETIC TURF WITH FULL EXFILTRATION TO SOIL SUBGRADE

DRAWING NO.	
SCALE	NO SCALE