



**A SECTION SIMILAR TO THIS WOULD BE NEEDED TO GET THE 50% PERVIOUS CREDIT FOR LOT COVERAGE FROM THE CITY OF BROOKHAVEN. AN INSPECTION BY CITY PERSONNEL WILL BE REQUIRED TO VERIFY THE DIMENSIONS AND DEPTH OF THE SUBBASE. ALL STONE MUST BE WASHED AND FREE OF FINES.**

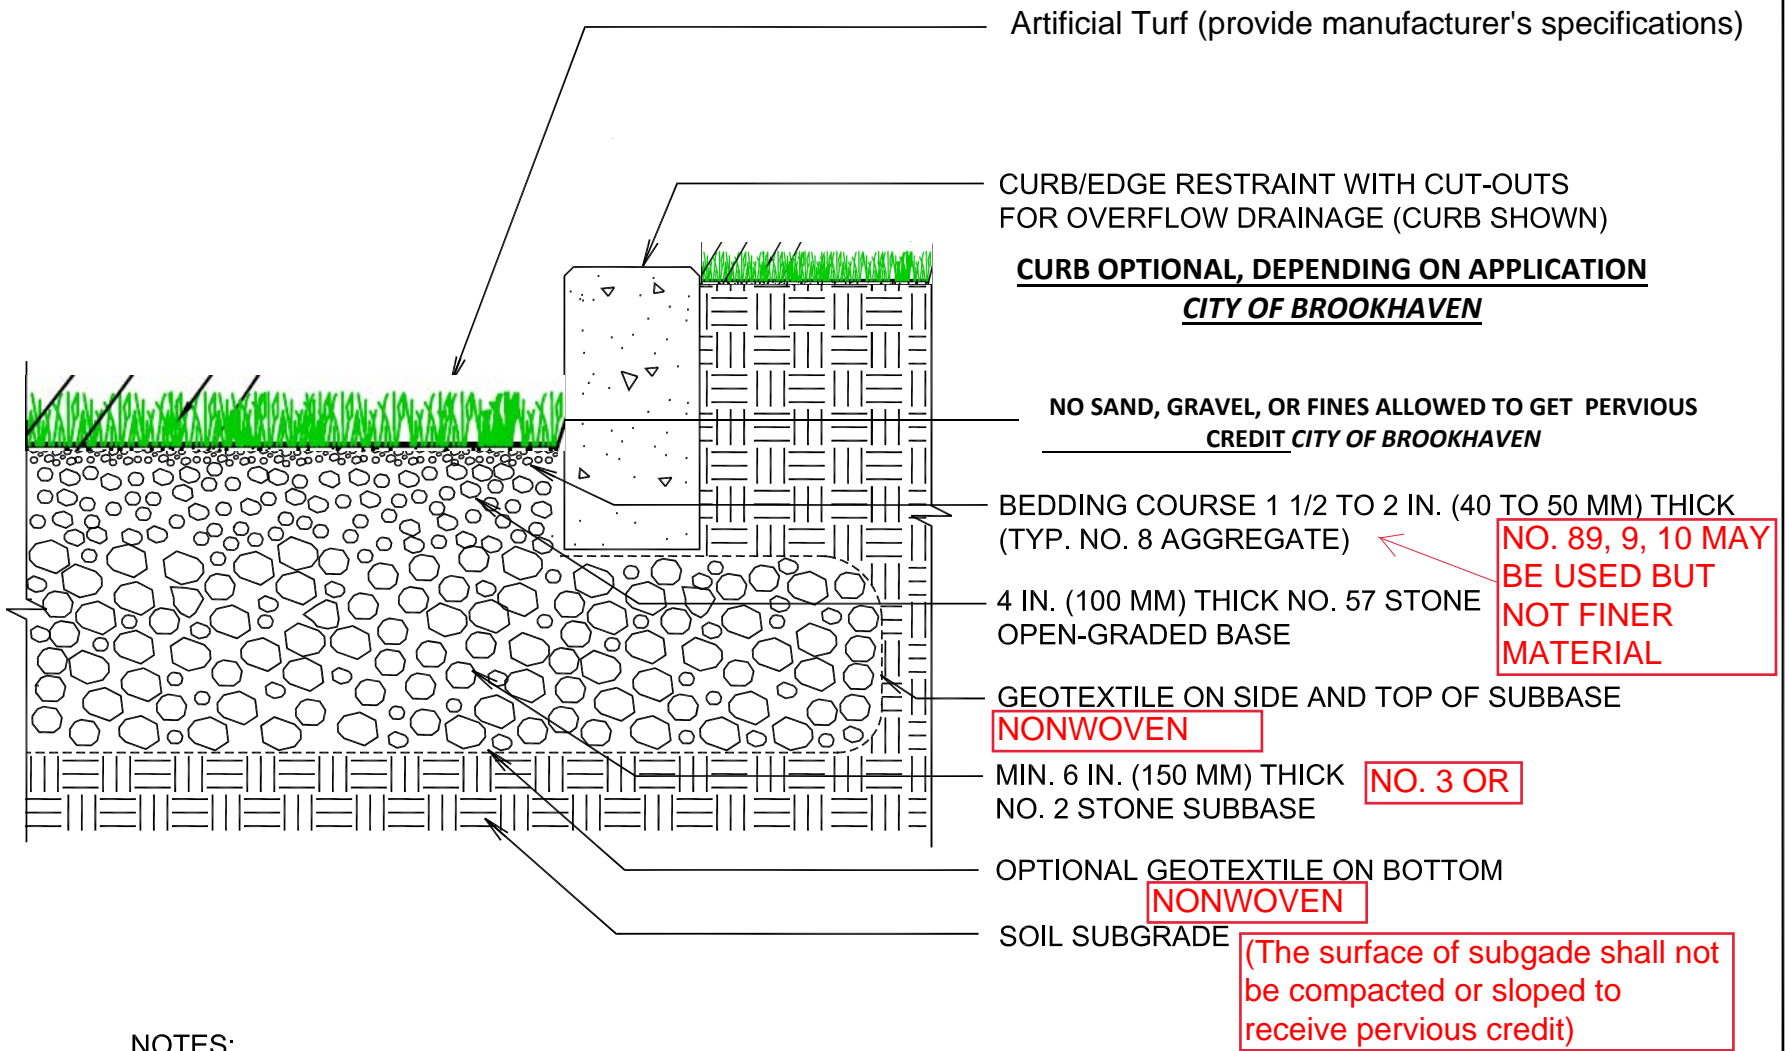

**NOTES:**

1. 2 3/8 IN. (60 MM) THICK PAVERS MAY BE USED IN PEDESTRIAN APPLICATIONS.
2. NO. 2 STONE SUBBASE THICKNESS VARIES WITH DESIGN. CONSULT ICPI PERMEABLE INTERLOCKING CONCRETE PAVEMENT MANUAL.

**DRAWING DATE: 8/16/2022**  
**UPDATED: 5/10/2024**

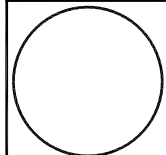

**PERMEABLE SYNTHETIC TURF WITH FULL EXFILTRATION TO SOIL SUBGRADE**

DRAWING NO.

SCALE

**NO SCALE**