


NOTE: 55' MIN. REQUIRED FOR UNDERGROUND UTILITIES

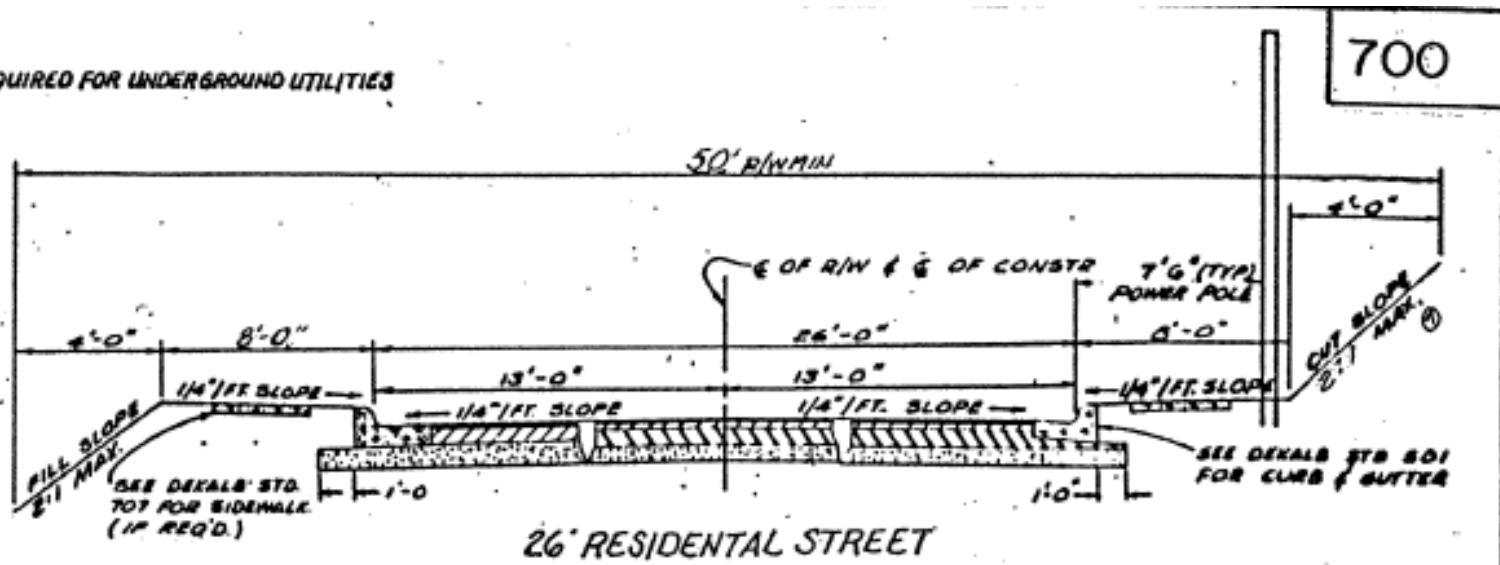

RESIDENTIAL PAVING SPECIFICATIONS

- 1 1/2" - Recy'd Asphalt Concrete, 9.5 mm
- 2" - Recy'd Asphalt Concrete, 19 mm
- 6" - graded aggregate base compacted to a minimum 100% Standard Proctor.
- 6" - subgrade stabilized with stone (unless material in place weighs 95 lbs. per cu. ft.).

~~TYPE: A~~
~~5" 3500 PSI Concrete~~
~~Minimum 6" subgrade stabilized with Stone (unless material in place weighs~~