



**DATE: May 11, 2021**

**TO: All Offerors'**

**FROM: City of Brookhaven Purchasing Department**

**RE: ITB No. 21-105, N.E. Expressway Frontage Road Multiuse Path Project**

Please see Addendum No. 2 for the above-referenced solicitation.

1. The following change has been made to the above-referenced solicitation.


**Question and Answer**

**Wrought Iron Fence Details Attachment**

2. All other terms and conditions remain the same.

**ADDENDUM NO. 2**  
**Invitation to Bid, No. 21-105**  
**N.E. Expressway Frontage Road Multiuse Path Project**  
**REVISED 5/11/2021**


- A. The following are additional and updated questions received and City of Brookhaven responses for the above- referenced solicitation:
1. Can you clarify if the line item 515-1000 FALL PROTECTION FENCE FOR WALL #1, SPCL DESIGN (Per City of Brookhaven Details) is the same decorative railing panels as shown in drawing 32-001? If so, will the city provide the panels and will the contractor include the posts and install the panels?  
**Contractor to provide fence / rail quote based on the attached detail as opposed to panel shown on sheet 32-001. (See Attachment)**

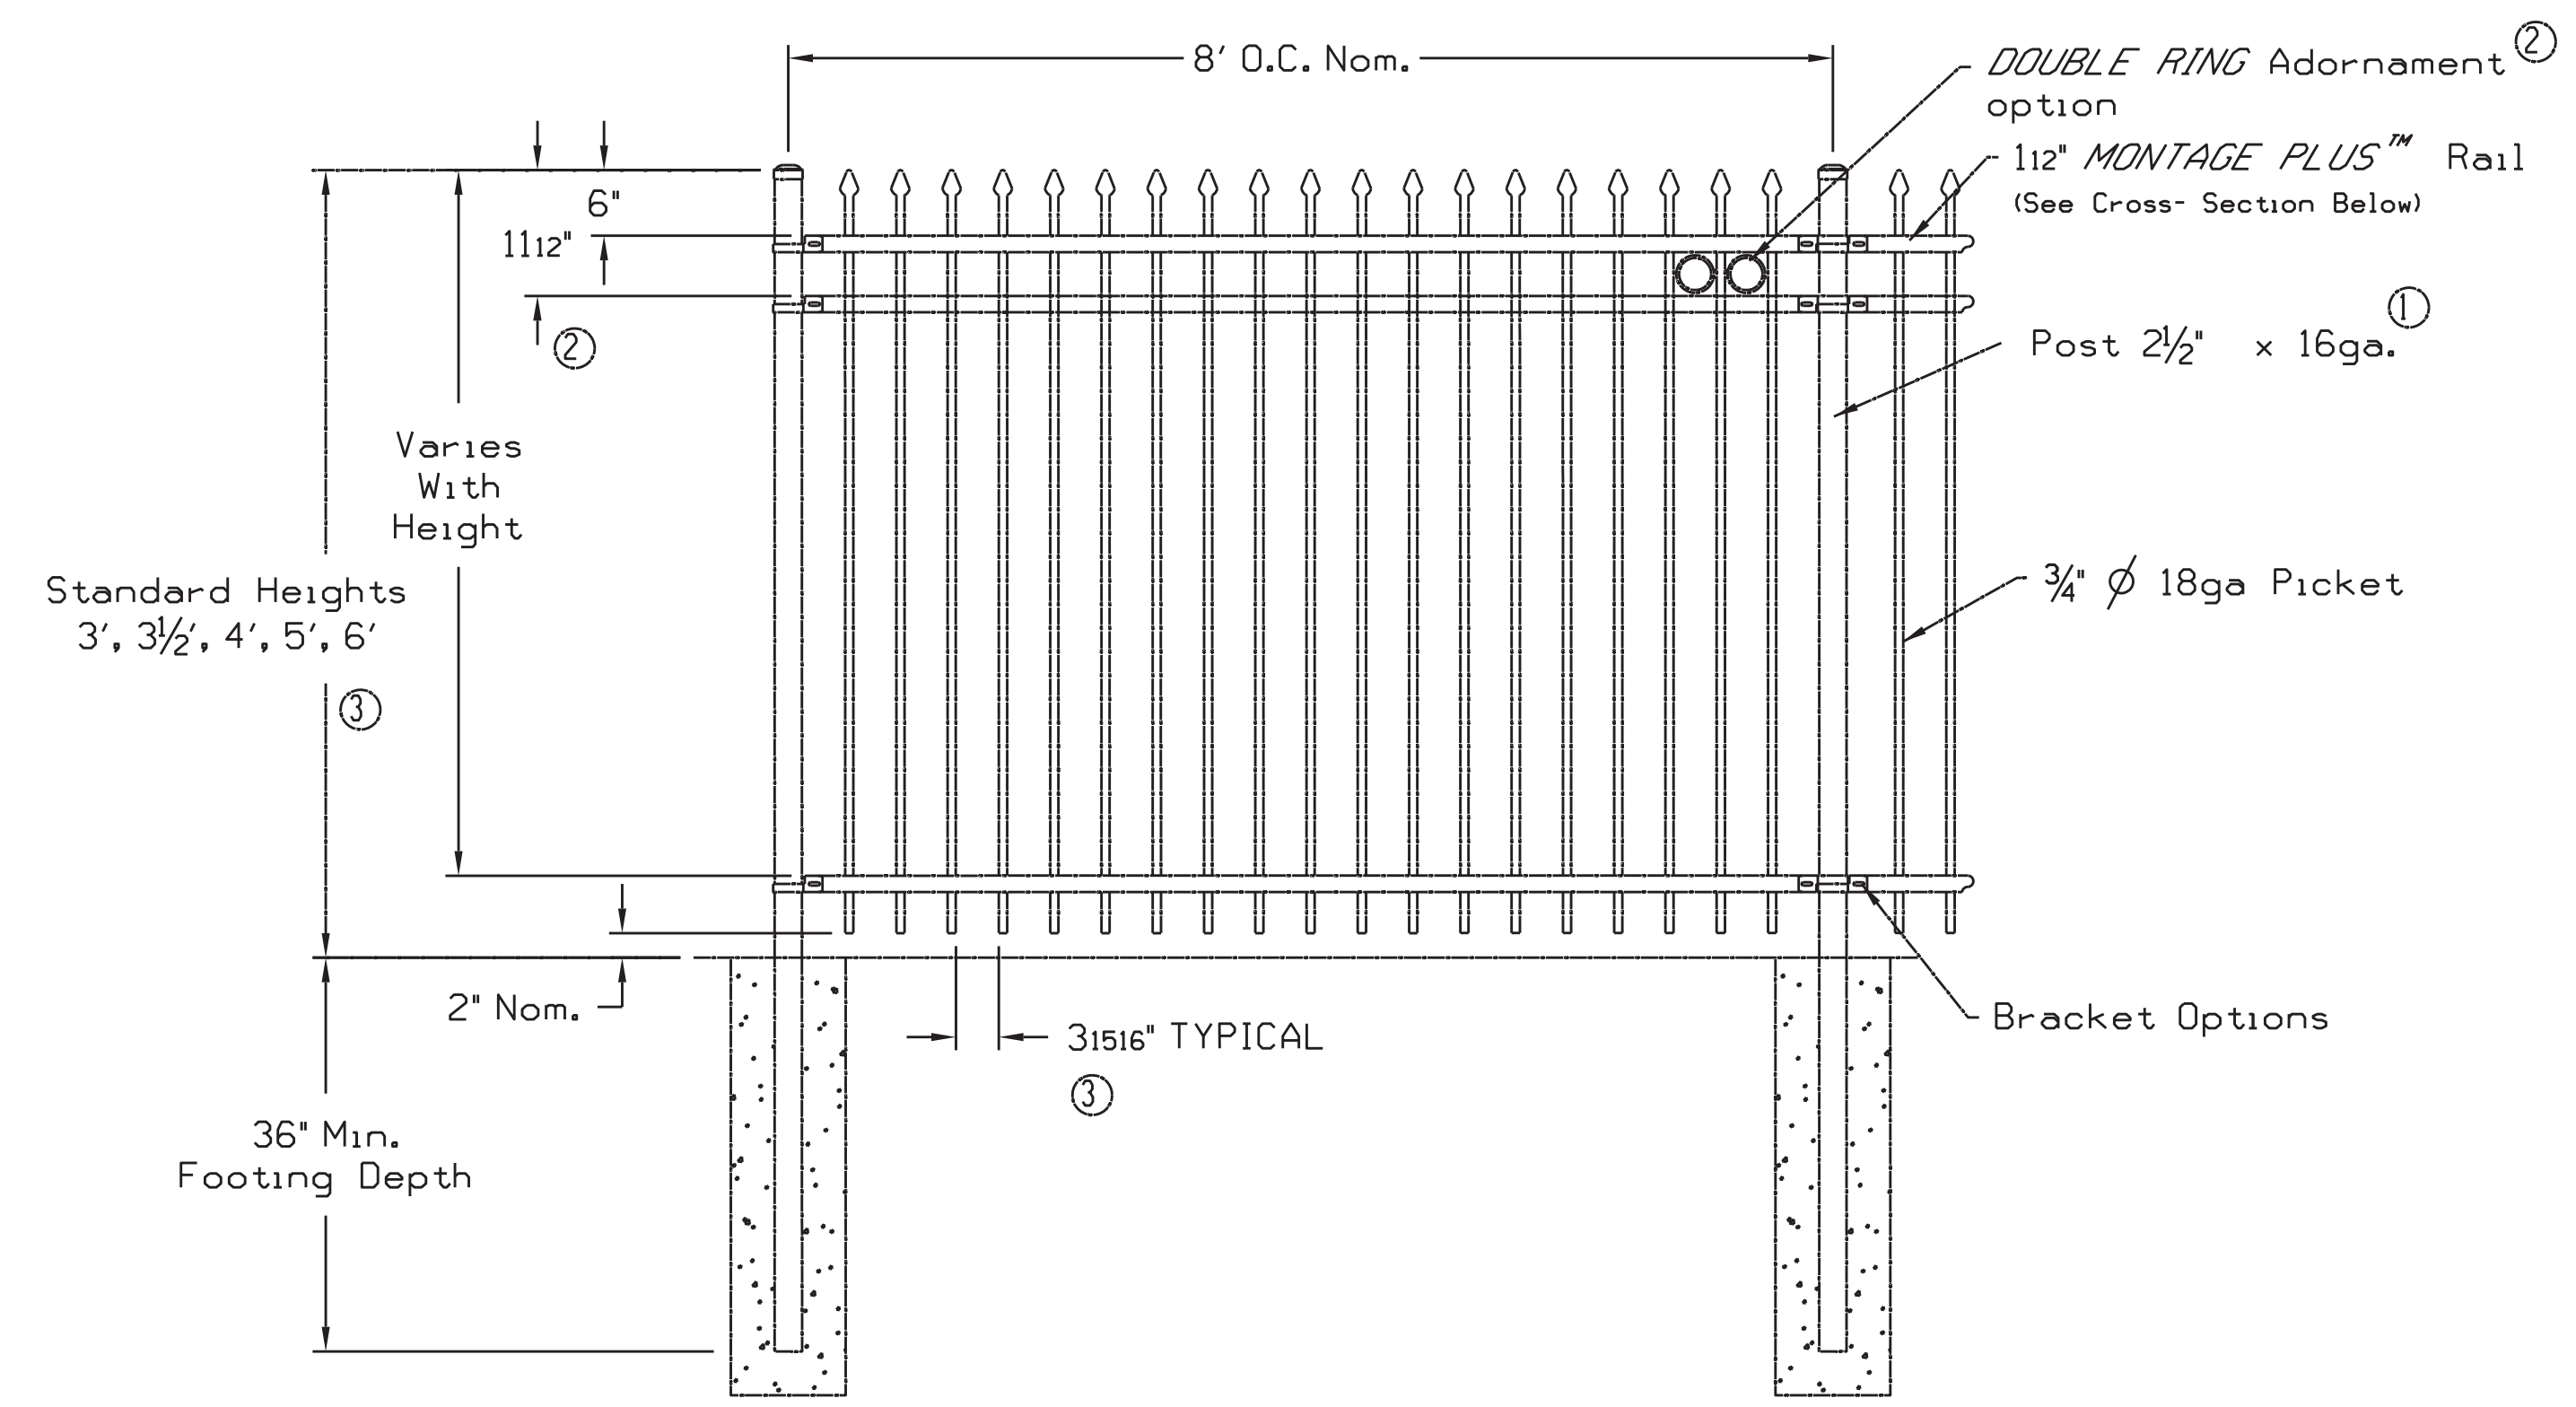


**NOTES:**

- 1.) Post size depends on fence height and wind loads.  
See *MONTAGE PLUS™* specifications for post sizing chart.
- 2.) Third rail required for *Double Rings*
- 3.) Available in 3" air space and/or Flush Bottom on most heights.

Values shown are nominal and not to be used for installation purposes. See product specification for installation requirements.

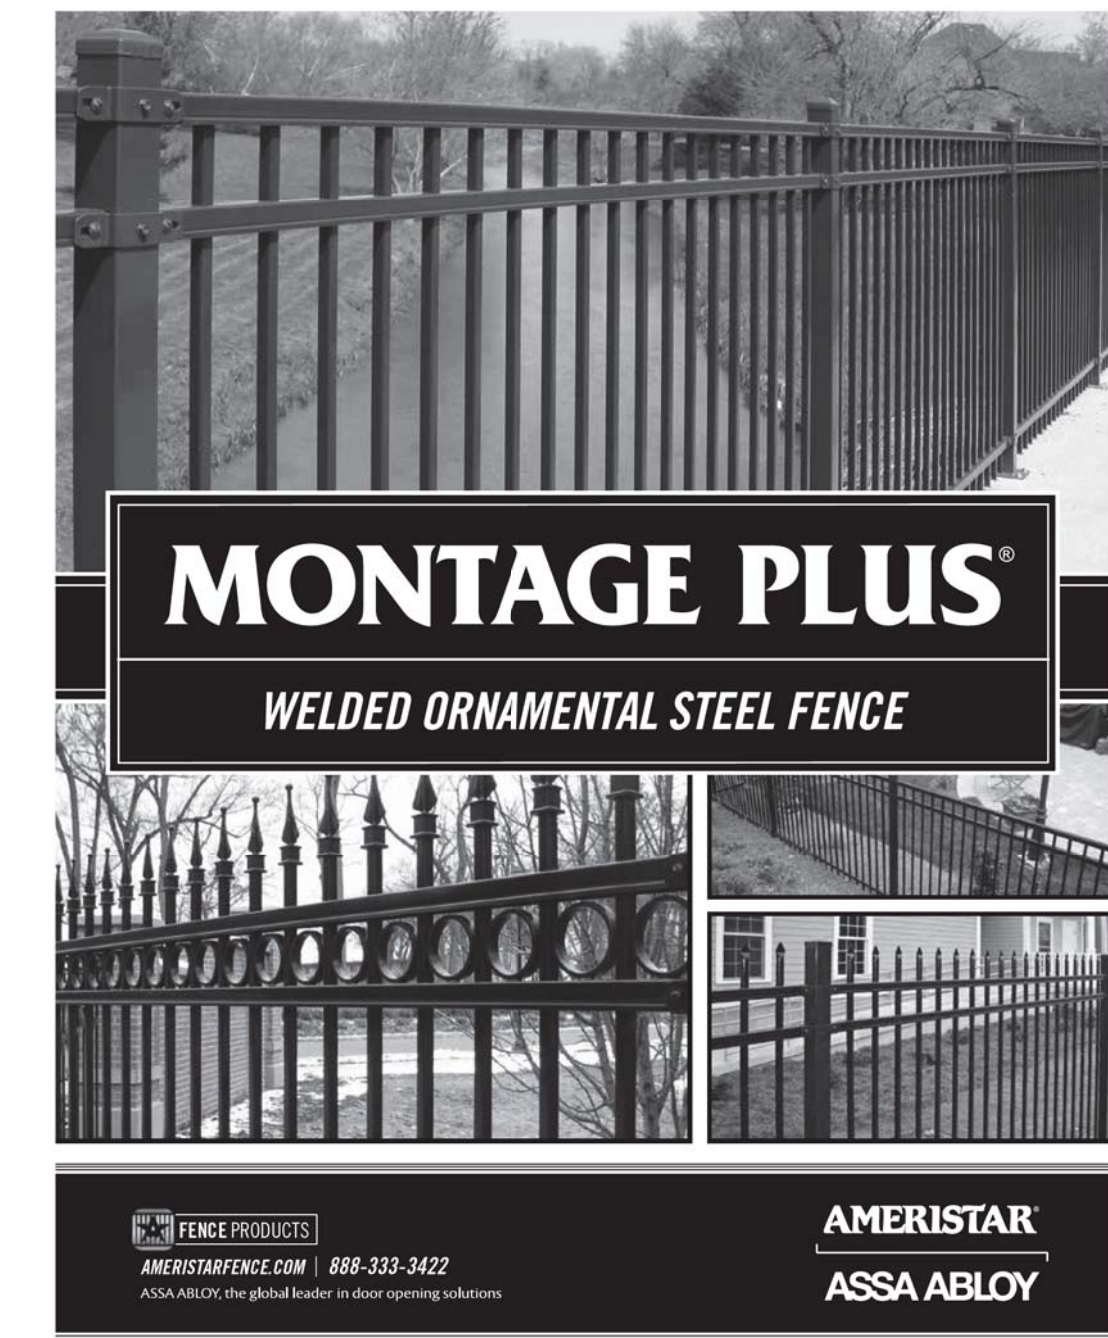



NOTE: STYLE AND PANEL OPTION AT THE DISCRETION OF THE CITY OF BROOKHAVEN. AN EQUIVALENT PRODUCT MAY BE SUBMITTED FOR APPROVAL BY THE ENGINEER.

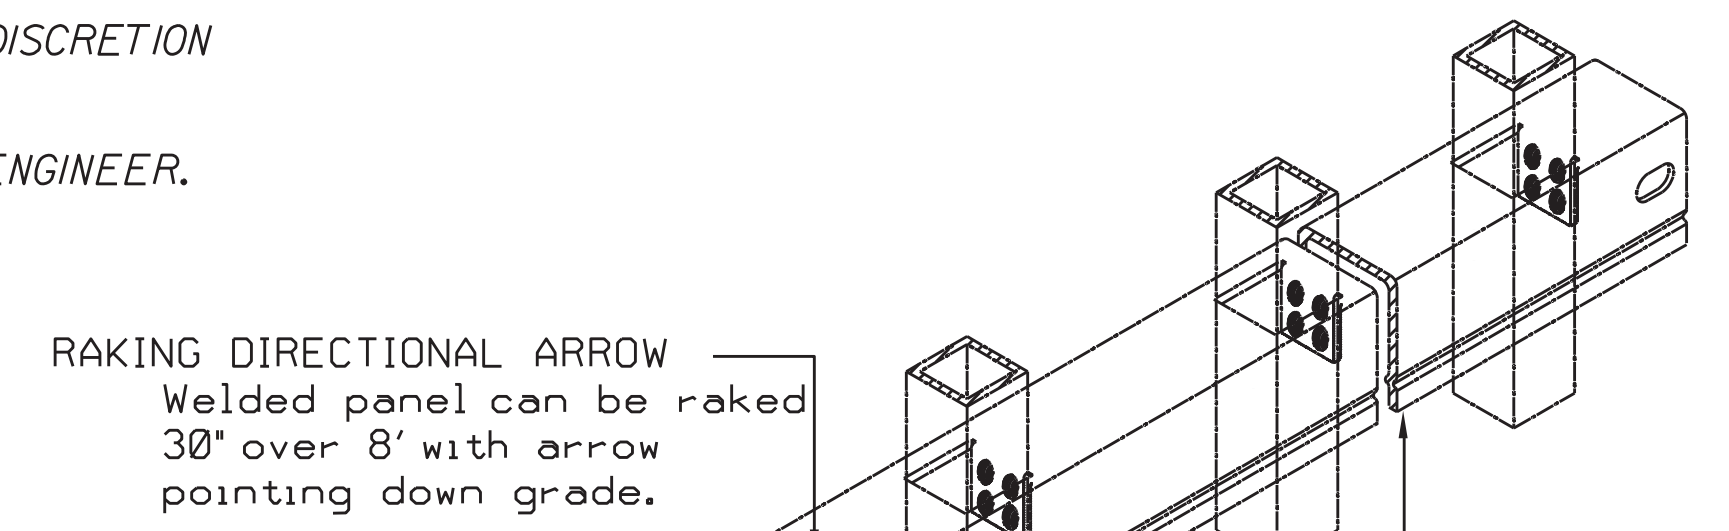

RAKING DIRECTIONAL ARROW  
Welded panel can be raked 30° over 8' with arrow pointing down grade.

PROFUSION™ WELDING PROCESS  
No exposed welds, Good Neighbor profile - Same appearance on both sides

MONTAGE PLUS™ RAIL  
Specially formed high strength architectural shape.

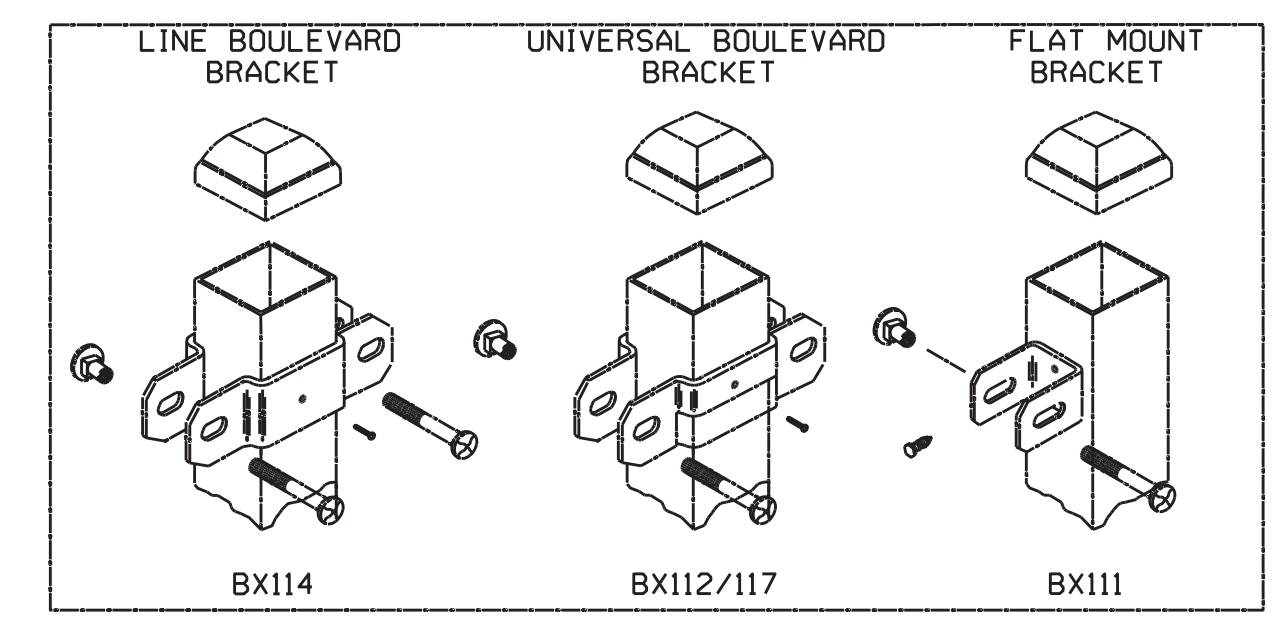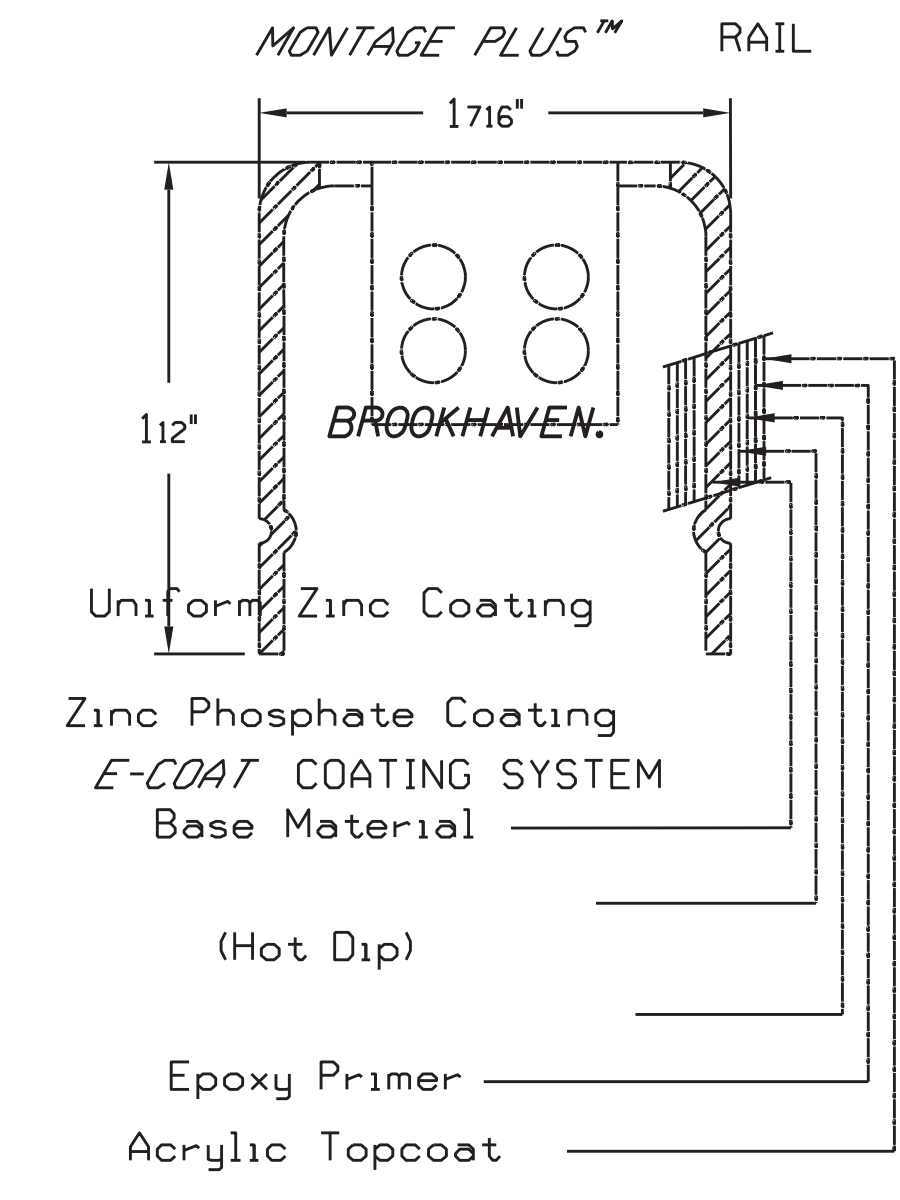

SPECIAL DESIGN DECORATIVE FENCE

**OK**  
Engineering  
Planning  
145 Technology Parkway NW  
Suite 210  
Peachtree Corners, GA 30092  
(404) 329-5900

| REVISION DATES |  | SPECIAL CONSTRUCTION DETAIL |         |
|----------------|--|-----------------------------|---------|
|                |  | CHECKED:                    | DATE:   |
|                |  | BACKCHECKED:                | DATE:   |
|                |  | CORRECTED:                  | DATE:   |
|                |  | VERIFIED:                   | DATE:   |
| DRAWING No.    |  |                             | 38-0001 |