
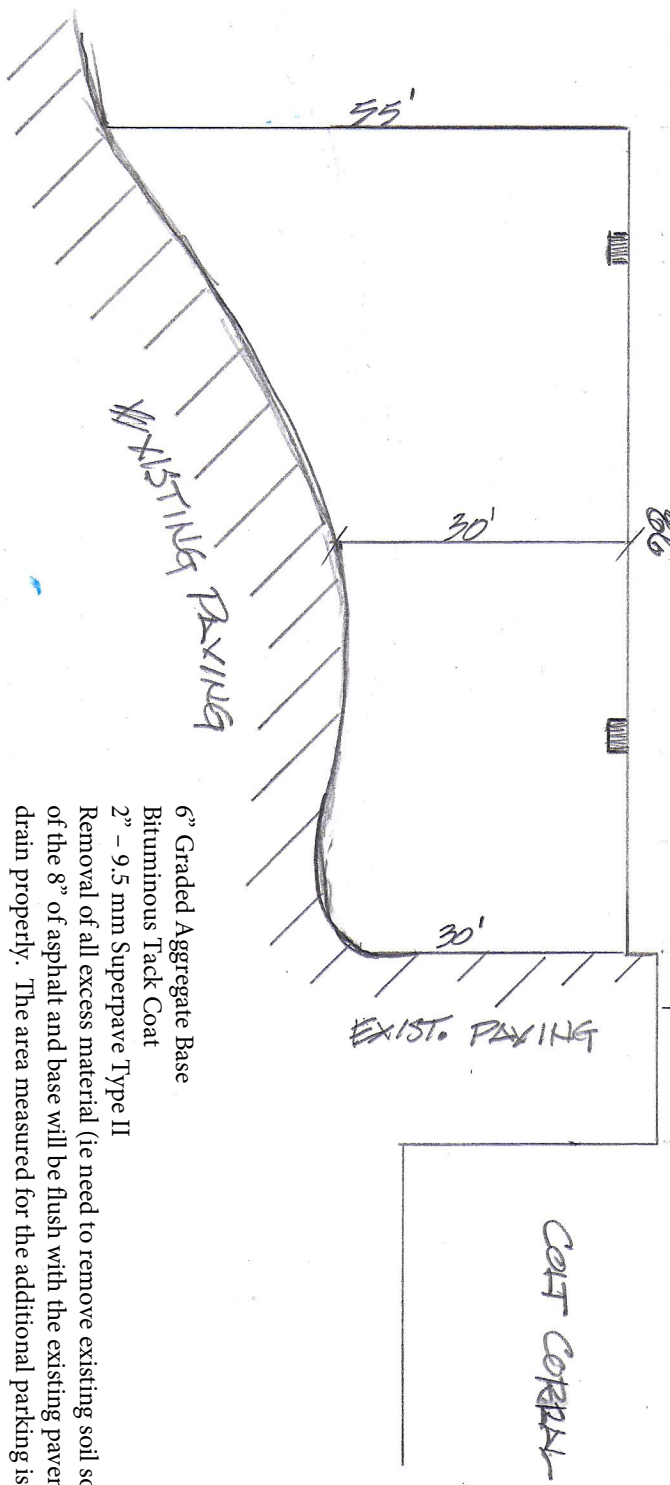


# HUSTANG FIELD

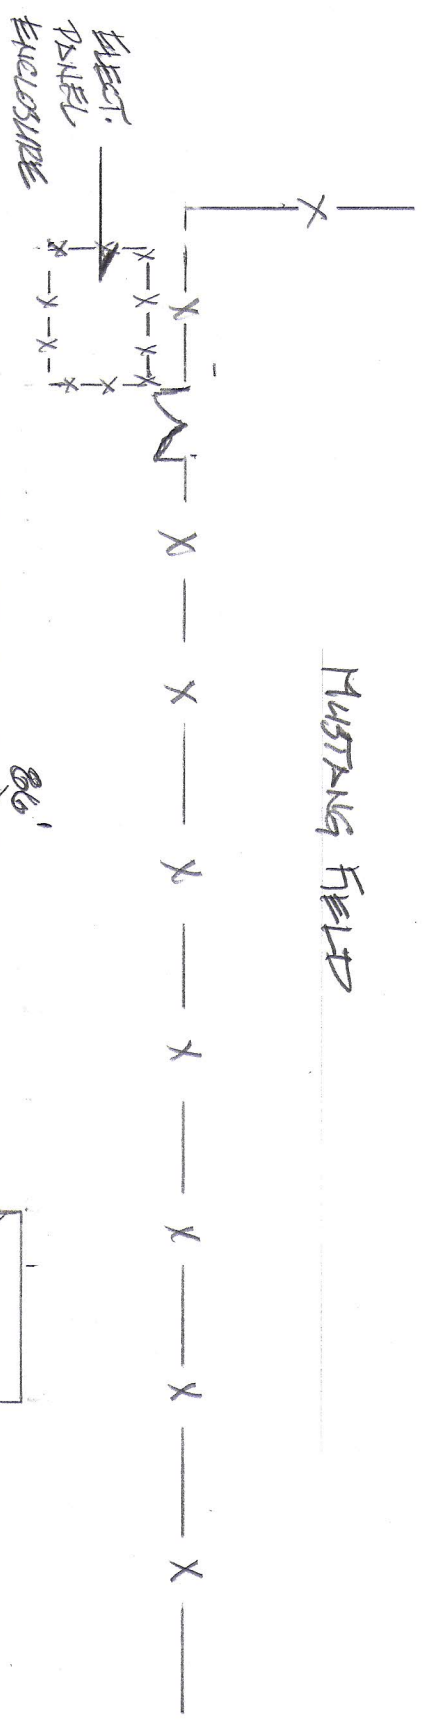

6" Graded Aggregate Base  
 Bituminous Tack Coat  
 2" - 9.5 mm Superpave Type II  
 Removal of all excess material (ie need to remove existing soil so that the top of the 8" of asphalt and base will be flush with the existing pavement and drain properly. The area measured for the additional parking is 545 Sq Yds

## ACRYA - PROPOSED PARKING EXPANSION

SCALE: 1" = 20'  
 F/31/A

\*THE MEASUREMENTS ABOVE ARE FIELD MEASUREMENTS FOR ESTIMATE PURPOSES ONLY.