


C1.01

C1.02

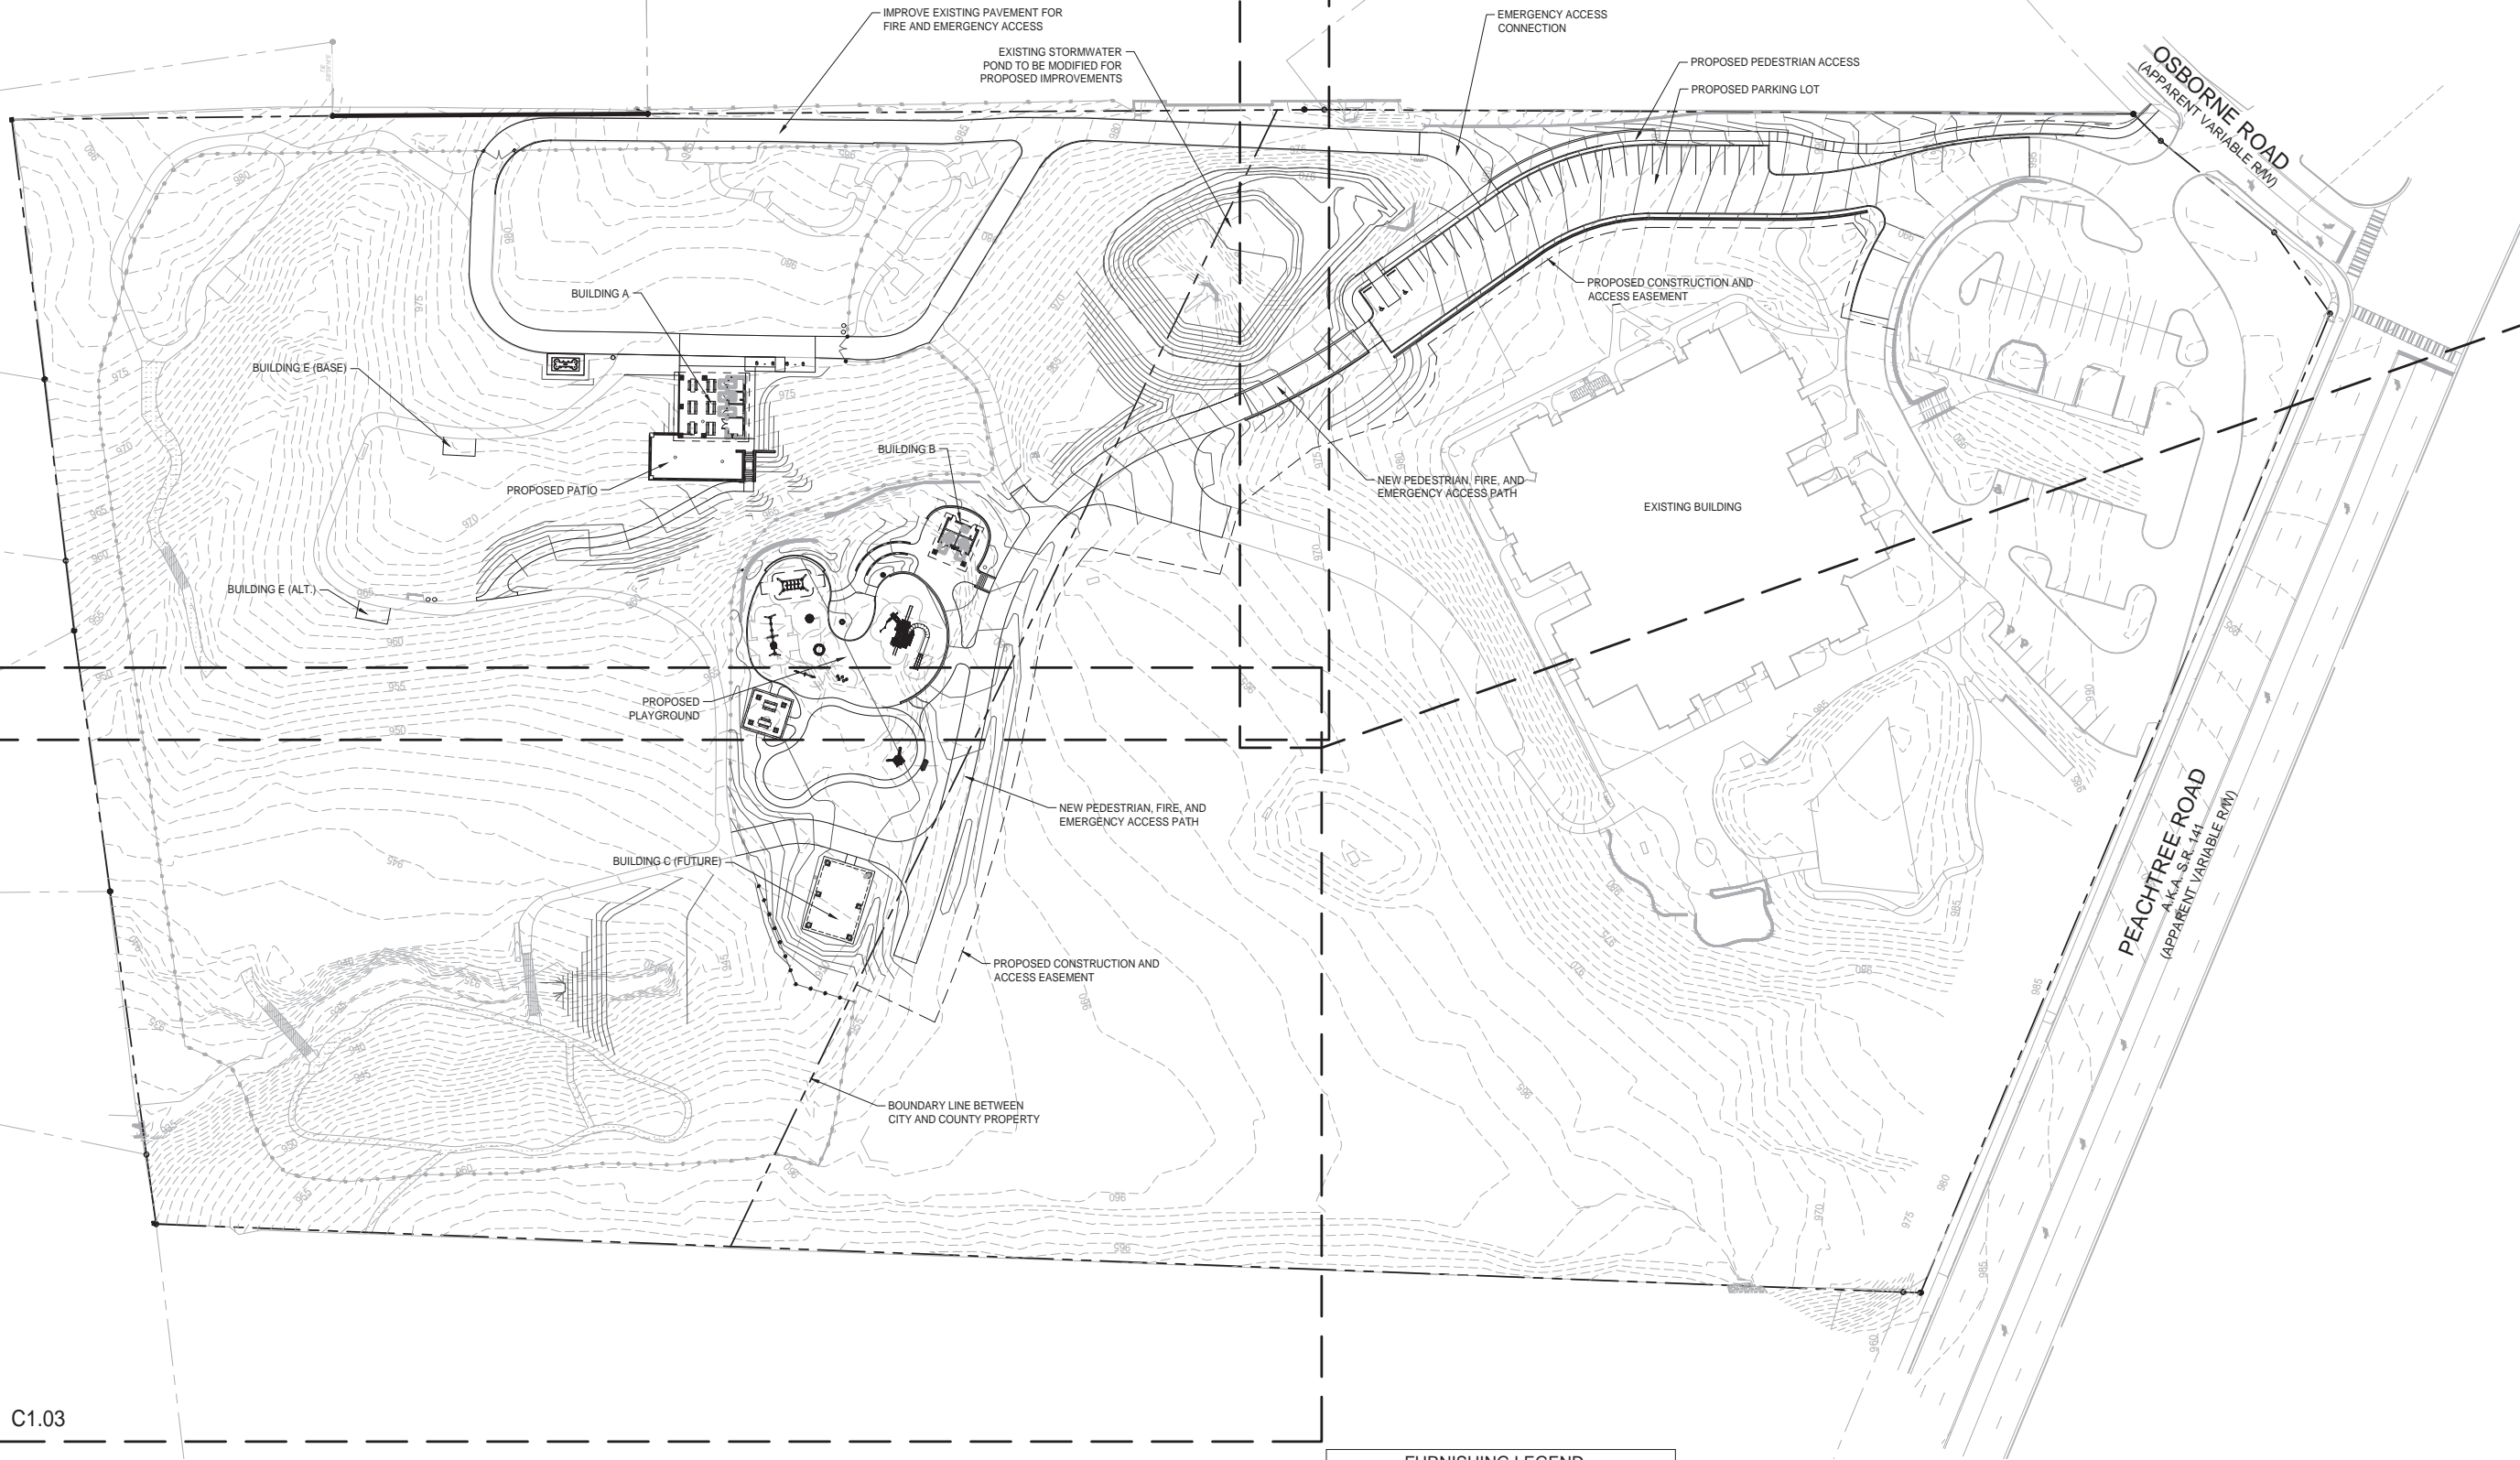


C1.03

## LAYOUT NOTES:

- SEE SHEET C0.01 FOR GENERAL NOTES.
- SEE ARCHITECTURAL SHEETS FOR BUILDING.
- INSTALL JOINTS WHERE SHOWN TO ALIGN TO WALLS, BUILDINGS, RADII, ETC. EVENLY SPACE BETWEEN ELEMENTS AS SHOWN. PROVIDE EXPANSION JOINTS BETWEEN CONCRETE PAVEMENT AND VERTICAL ELEMENTS (WALL, CURBS, ETC.). ALL JOINTS TO BE STRAIGHT AND TRUE.
- LAYOUT ALL CURVES SMOOTHLY WITH NO ABRUPT CHANGES AT TANGENT POINTS.
- ALL CURBS ARE DIMENSIONED TO THE FACE OF CURB.
- CONTRACTOR TO TAKE ALL PRECAUTIONS TO FIND AND AVOID SITE UTILITIES. ALL UTILITIES ARE NOT SHOWN ON DRAWING. VERIFY LOCATIONS AND CONSIDER SUCH WHEN ESTIMATING.
- ALL PAVEMENT MARKING AND TRAFFIC CONTROL DEVICES SHALL BE INSTALLED PER THE MANUAL ON UNIFORM TRAFFIC CONTROL DEVICES (MUTCD), LATEST EDITION.
- ALL PAVEMENT MARKINGS TO BE THERMOPLASTIC, UNLESS OTHERWISE NOTED.
- ALL ANGLES ARE 90° UNLESS OTHERWISE NOTED.
- ALL RADIUS ARE 5' UNLESS OTHERWISE NOTED.

## FURNISHING LEGEND

SYMBOL	DESCRIPTION	COUNT
	LOUNGE CHAIR SEE DETAIL 4/C4.02	0
	METAL BLEACHER SEE DETAIL 3/C4.02	0
	TABLE WITH UMBRELLA (STANDARD) SEE DETAIL 3/C4.02	0
	TABLE WITH UMBRELLA (ADA) SEE DETAIL 3/C4.02	0

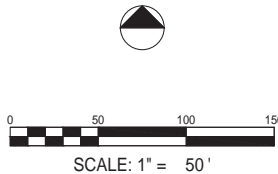**LOSE**  
**DESIGN**  
SPACES FOR LIFE.THIS DRAWING AND THE DESIGN SHOWN IS THE PROPERTY OF THE ARCHITECT. REPRODUCTION, COPYING, OR USE OF THIS DRAWING WITHOUT THEIR WRITTEN CONSENT IS PROHIBITED, AND ANY VIOLATION IS SUBJECT TO LEGAL ACTION.NOT FOR  
CONSTRUCTIONNOT FOR  
CONSTRUCTIONBROOKHAVEN PARK IMPROVEMENTS  
SITE DEVELOPMENT PACKAGE

CITY OF BROOKHAVEN PARKS AND RECREATION DEPARTMENT

LAND LOTS 240 &amp; 241, DISTRICT 18

GEORGIA

## SUBMITTALS / REVISIONS

NO.	DATE	DESCRIPTION

95% CONSTRUCTION DOCUMENTS

SHEET TITLE

LAYOUT PLAN SHEETS  
KEY

PROJECT NO. 19002	DATE 10/30/2019
DRAWN BY DZ	SCALE 1" = 50'
CHECKED BY DY	
SHEET NO.	

C1.00