

SCLD #2
 896 92 RBWC
 STA. 100+08.57
 OFF. 28.03' RT
 N 1420710.0640
 E 2246463.7770
 EL. 877.8640

Curve* 1
 PI Sta. 106+09.58
 N= 1421267.7937
 E= 2246238.0942
 DELTA= 15°49'17.8" (RT)
 D= 03°57'05.16"
 T= 201.48
 L= 400.40
 R= 1450.00
 E= 13.93

PROPERTY AND EXISTING R/W LINE
 REQUIRED R/W LINE
 CONSTRUCTION LIMITS
 EASEMENT FOR CONSTR
 & MAINTENANCE OF SLOPES
 EASEMENT FOR CONSTR OF SLOPES
 EASEMENT FOR CONSTR OF DRIVES

-----e-----
 ---C---F---
 [Hatched Box]
 [Hatched Box]
 [Hatched Box]

BEGIN LIMIT OF ACCESS.....BLA
 END LIMIT OF ACCESS.....ELA
 REQ'D LIMIT OF ACCESS
 REQ'D LIMIT OF ACCESS & R/W
 ORANGE BARRIER FENCE
 ESA - ENV. SENSITIVE AREA
 (SEE ERIT TABLE)



Michael Baker
INTERNATIONAL
 SCALE IN FEET
 0 20 40 80

REVISION DATES	


CONSTRUCTION PLAN
 ASHFORD DUNWOODY ROAD MULTI-USE PATH
 WEST NANCY CREEK DR TO BRENTON DR

CHECKED:	DATE:	DRAWING No.
BACKCHECKED:	DATE:	13-0001
CORRECTED:	DATE:	
VERIFIED:	DATE:	

DRAWING No. 13-0002
MATCH LINE STA. 105+50.00




END PROJECT *SSD2022.05
 ASHFORD DUNWOODY RD
 STA. 111+00.00
 N 1421759.8367
 E 2246207.6633

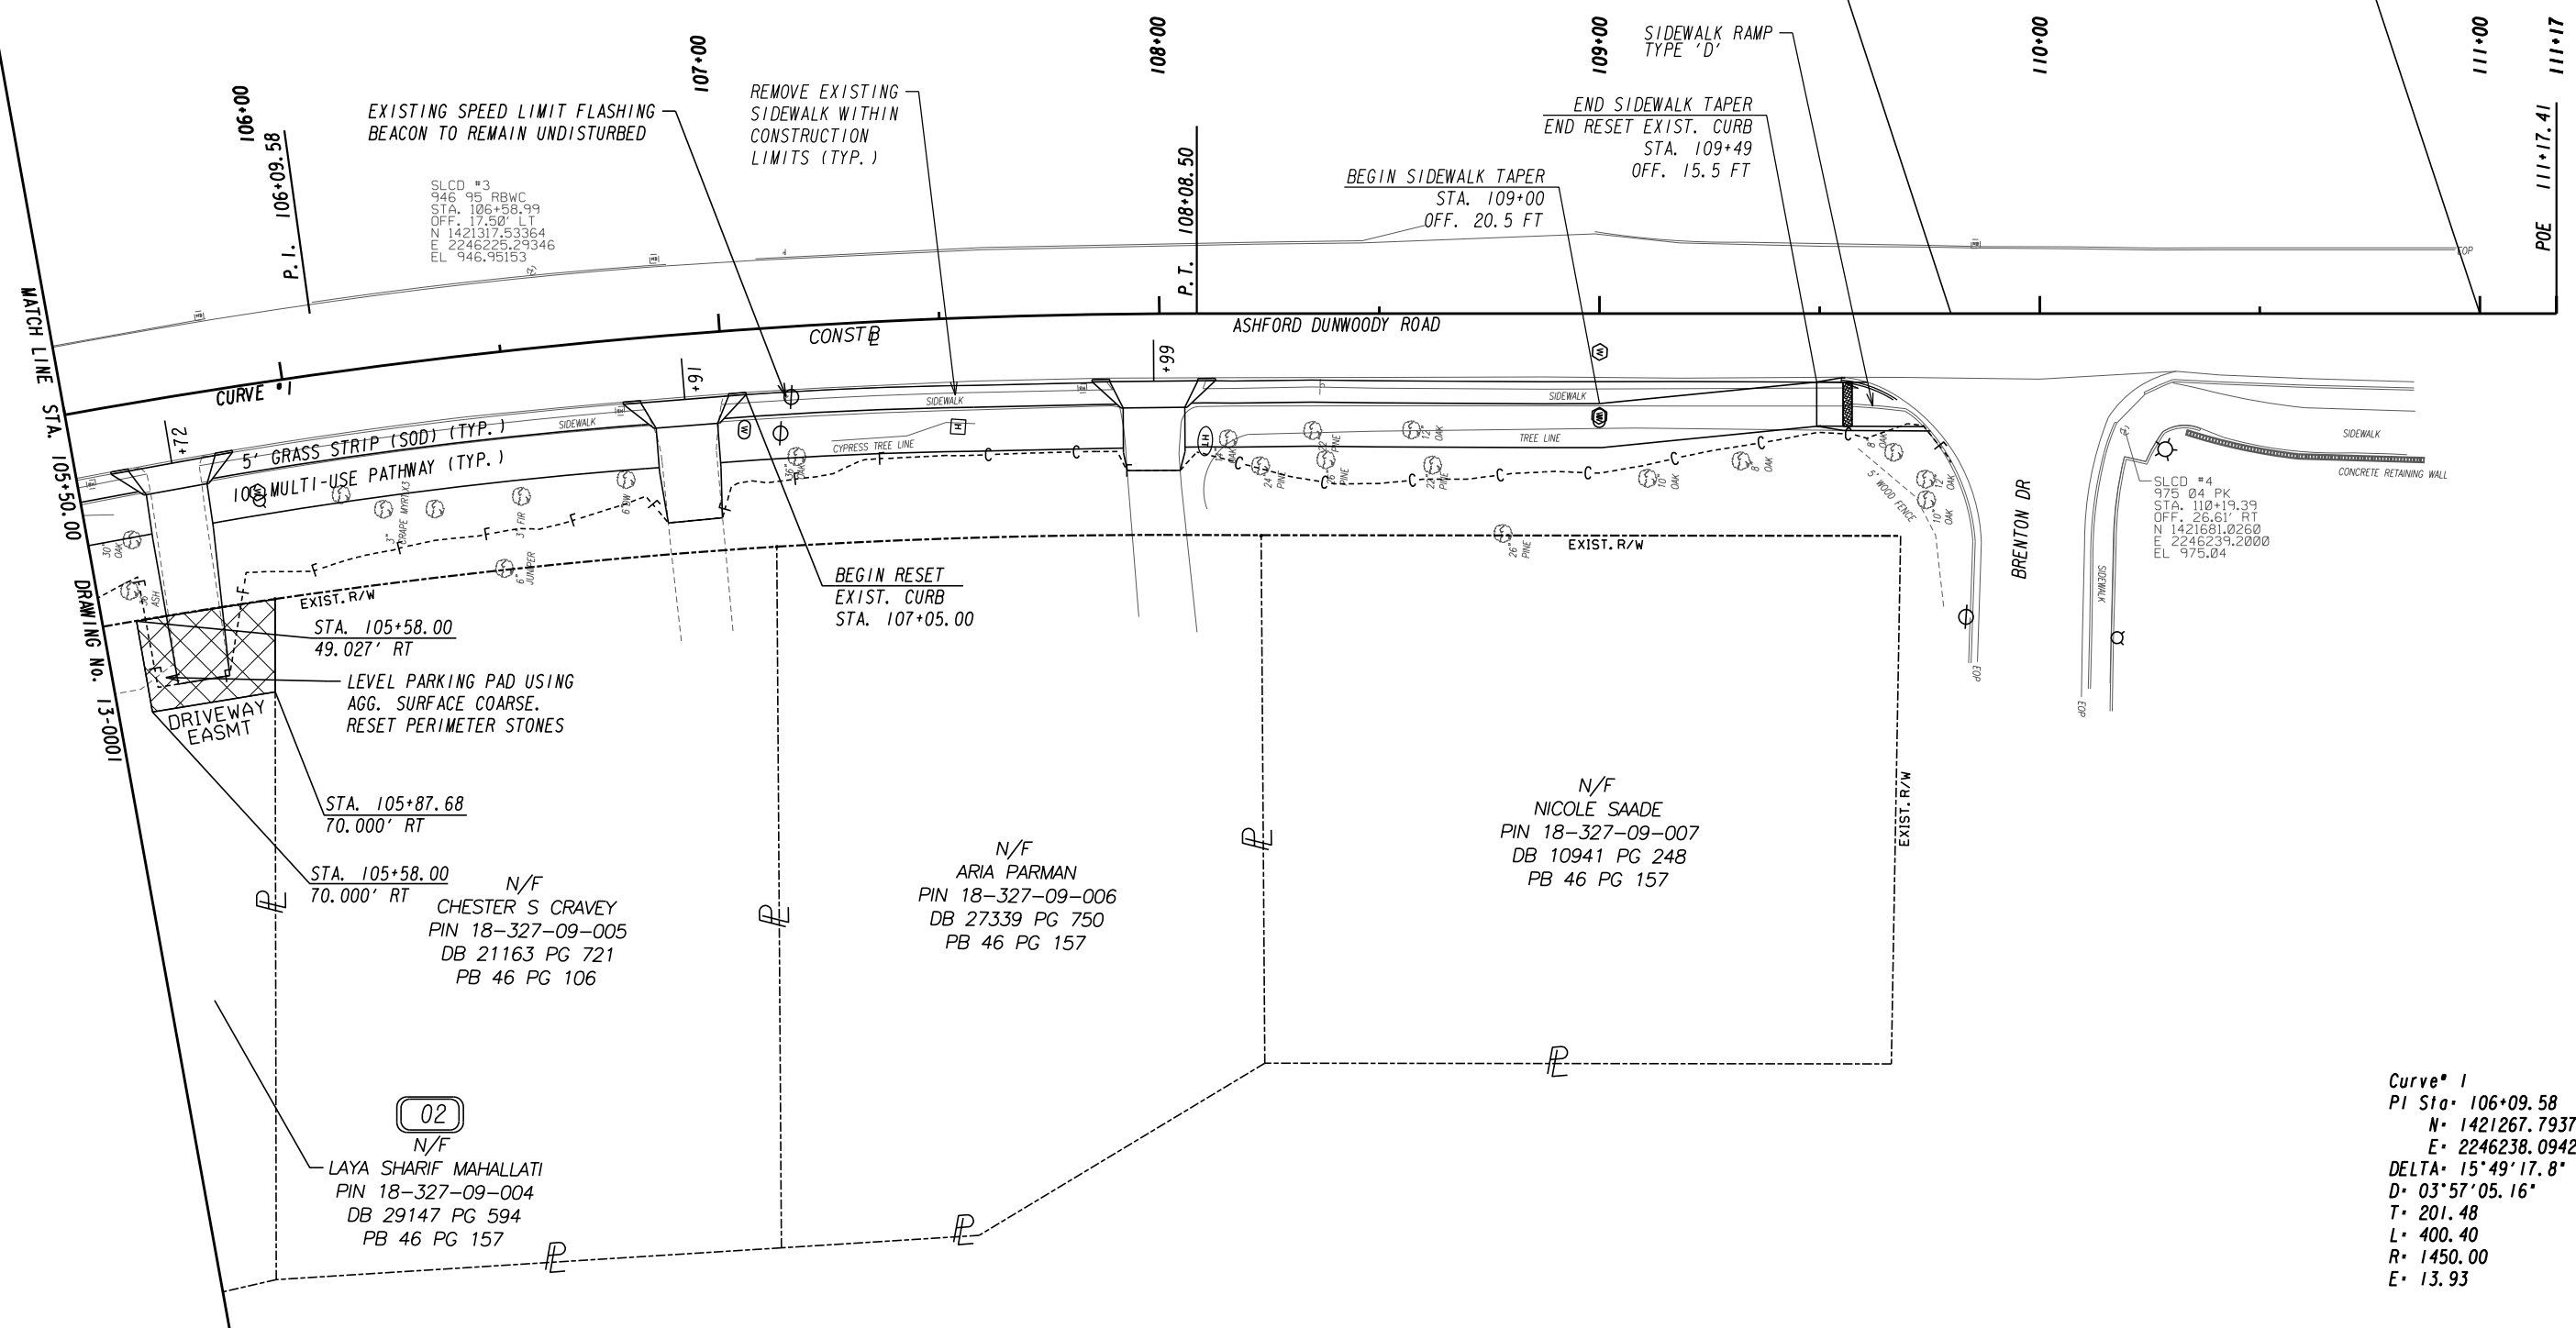

SLCD #4
 975 04 PK
 STA. 110+19.39
 OFF. 26.61' RT
 N 1421681.0260
 E 2246239.2000
 EL. 975.04

Curve # 1
 PI Sta. 106+09.58
 N = 1421267.7937
 E = 2246238.0942
 DELTA = 15°49'17.8" (RT)
 D = 03°57'05.16"
 T = 201.48
 L = 400.40
 R = 1450.00
 E = 13.93

PROPERTY AND EXISTING R/W LINE
 REQUIRED R/W LINE
 CONSTRUCTION LIMITS
 EASEMENT FOR CONSTR
 & MAINTENANCE OF SLOPES
 EASEMENT FOR CONSTR OF SLOPES
 EASEMENT FOR CONSTR OF DRIVES

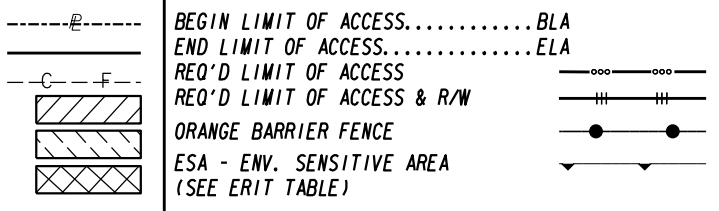

Michael Baker
 INTERNATIONAL
 SCALE IN FEET
 0 20 40 60

REVISION DATES	

CONSTRUCTION PLAN
 ASHFORD DUNWOODY ROAD MULTI-USE PATH
 WEST NANCY CREEK DR TO BRENTON DR

CHECKED:	DATE:	DRAWING No. 13-0002
BACKCHECKED:	DATE:	
CORRECTED:	DATE:	
VERIFIED:	DATE:	