


# ROUTE LOCATION MAP

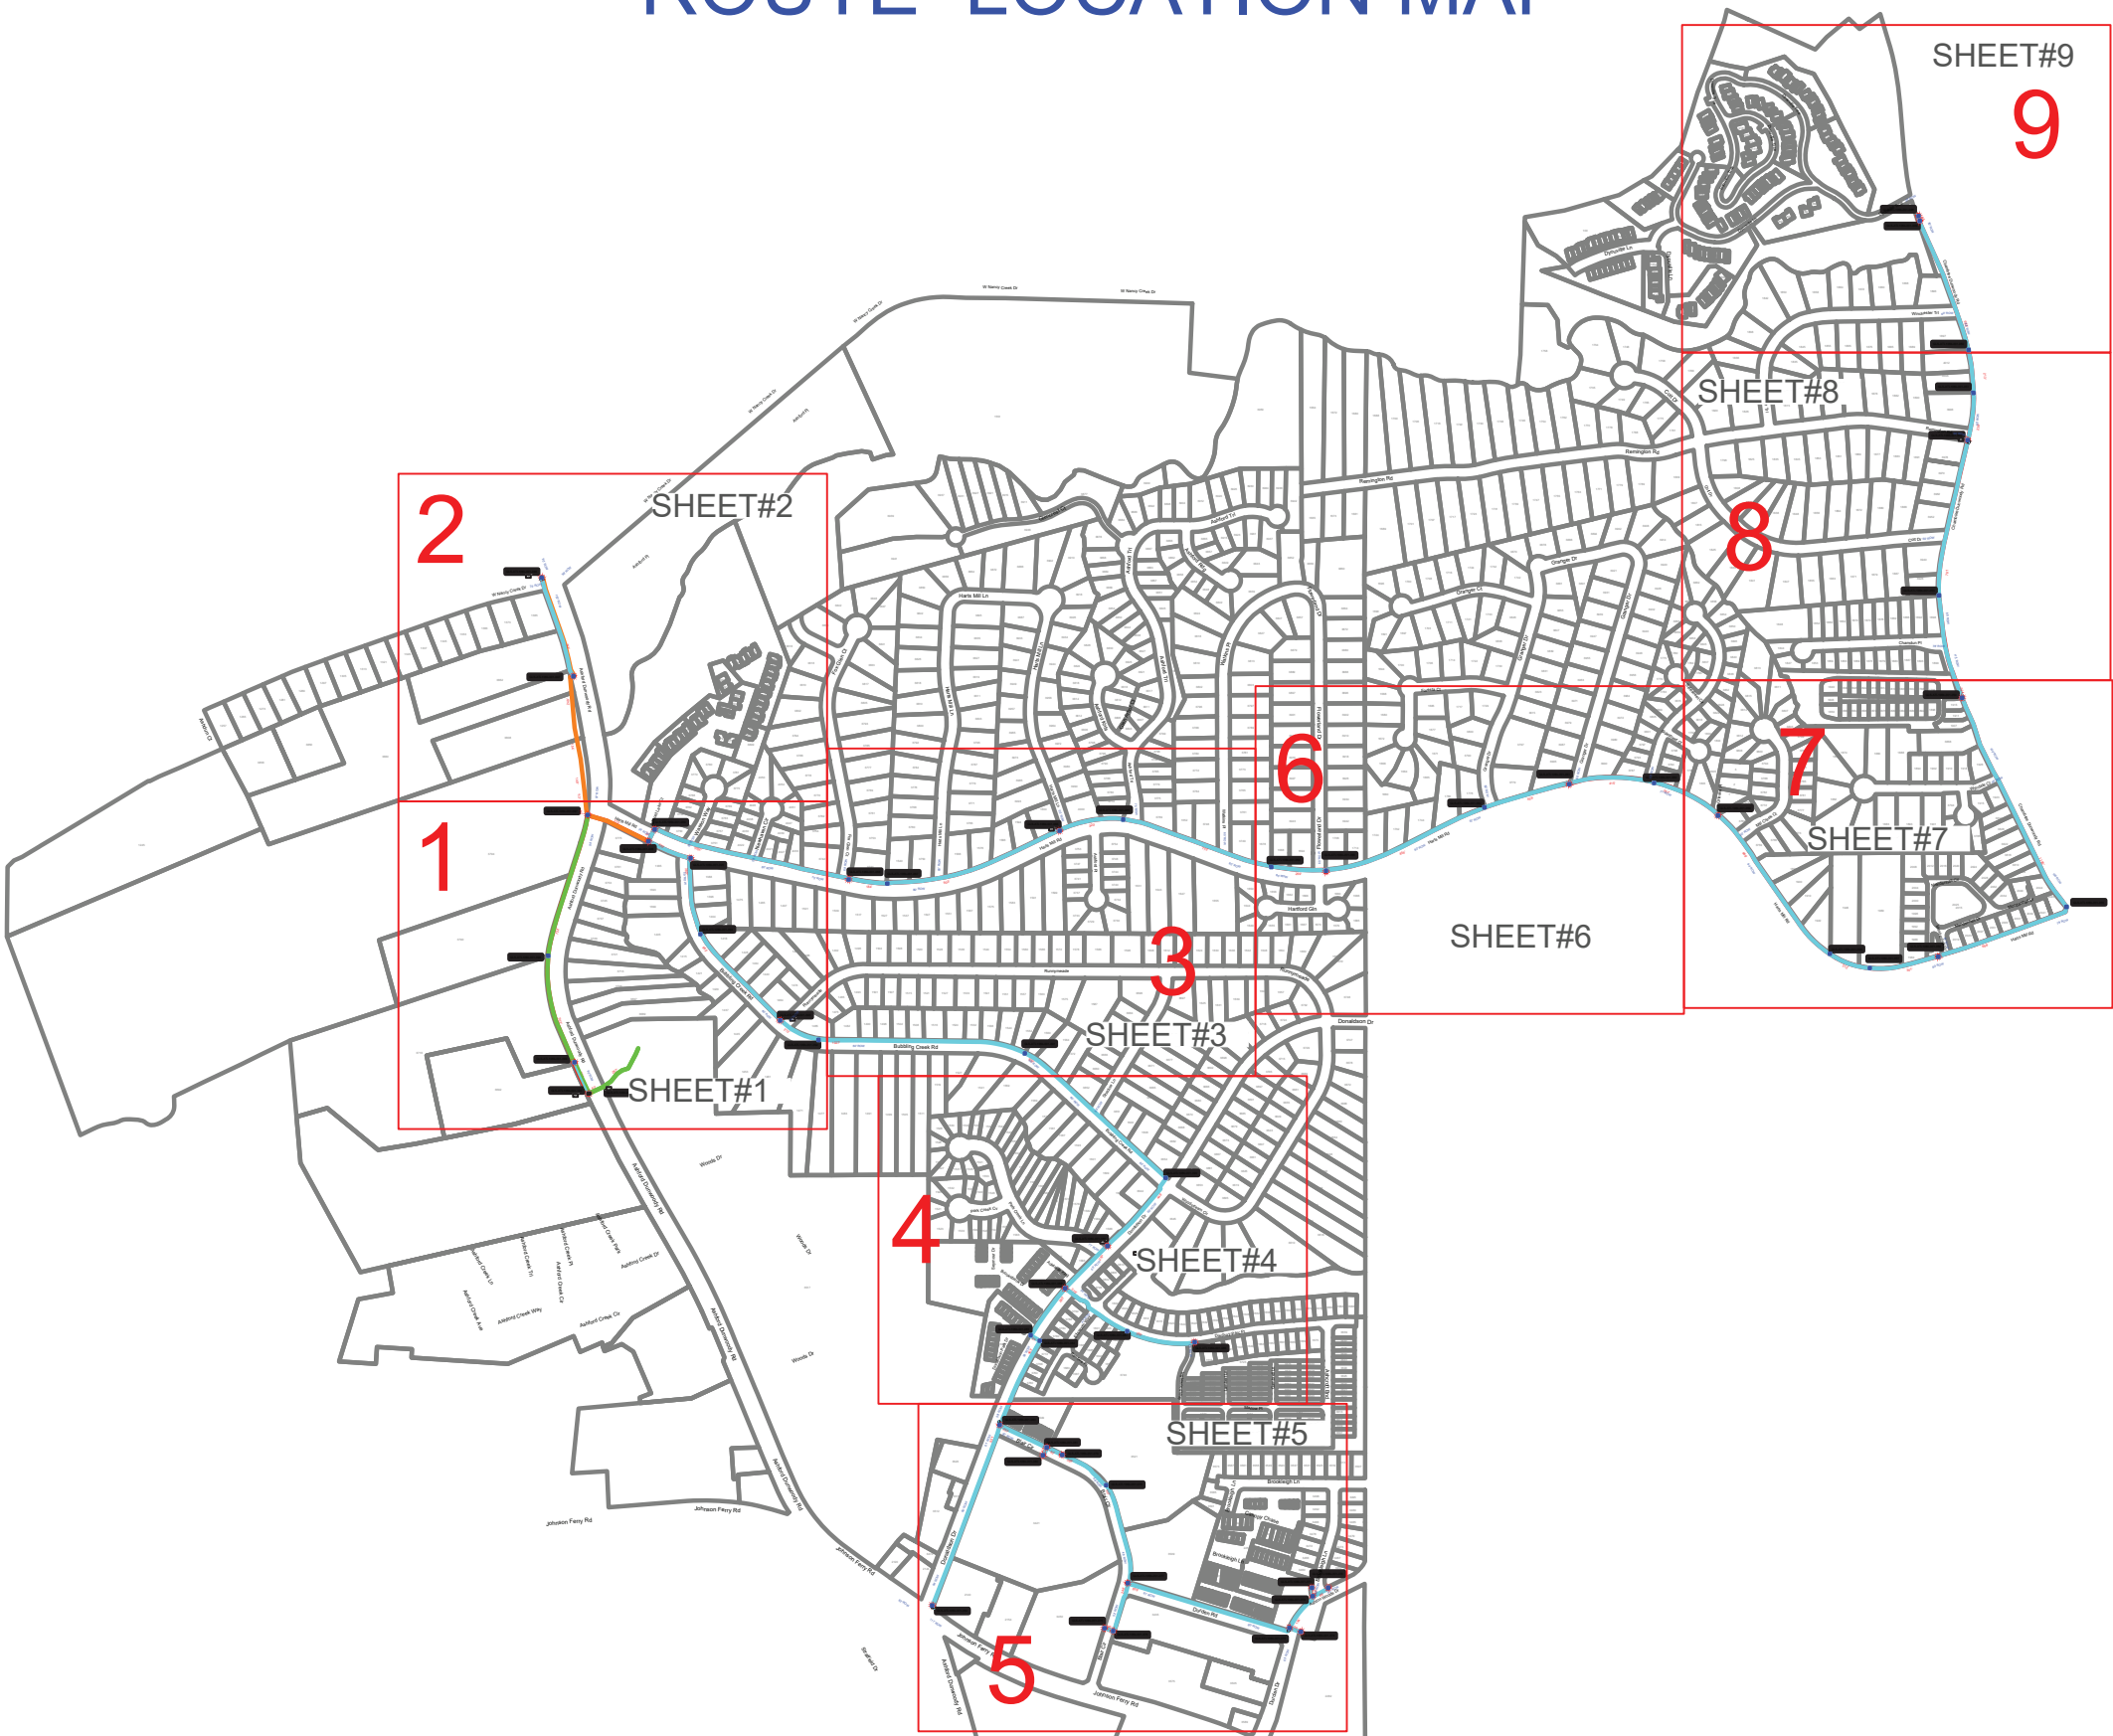

Google Fiber  
BROOKHAVEN  
GA



Map Key  
PROPOSED CONDUIT

- PROPOSED 24X36X24 VAULT  
PLACE 60' LOOP IN EACH HH
- PROPOSED 30X48X36 VAULT  
PLACE 60' LOOP IN EACH HH
- EXISTING VAULT



4705 HARGROVE RD  
RALEIGH, NC 27616  
919-876-5455

NO.	BY	DATE	DESCRIPTION
PROJECT: ATL106b Phase 1 CONDUIT LOCATING/PROOFING			
FILE NAME: CITY, BROOKHAVEN, GA			
DATE 4/4/2023			
DESIGNED BY: NICHOLAS ROTH			
APPROVED BY: KYLE WILLIAMS			
G1			