





HLGstudio

1401 Peachtree Street NE Suite 200 Atlanta, Georgia 30309 404.760.7788 404.760.7787 - Fx. www.HLGstudio.com

This drawing is the property of **HLG**studio and is not to be reproduced or copied in whole or in part. It is only to be used for the project and site specifically identified herein and is not to be used on any other project. All drawings are to be returned to **HLG**studio if requested.



Community Development & Public Works

2665 Buford Highway Brookhaven, Georgia 30324

Consultants

Mechanical, Electrical, & Plumbing Engineering, Fire Protection, and Low Voltage AHA Engineers

Civil Engineering Flippo Civil Design

Structural Engineering
Wallace Design Collective

Audio Visual Consultant CTI

Elevator Consultant Lerch Bates





TRUE NORTH

A lssue Date & Description By

Drawn by **Author** Reviewed by **Chec** 

Seal/Signature



Community Development & Public
Works

Project Number **22.036.01** 

Sheet Title


1ST FLOOR FURNITURE PLAN

1/8" = 1'-0"

Sheet Number

F-1

© 2020 HLGstudio

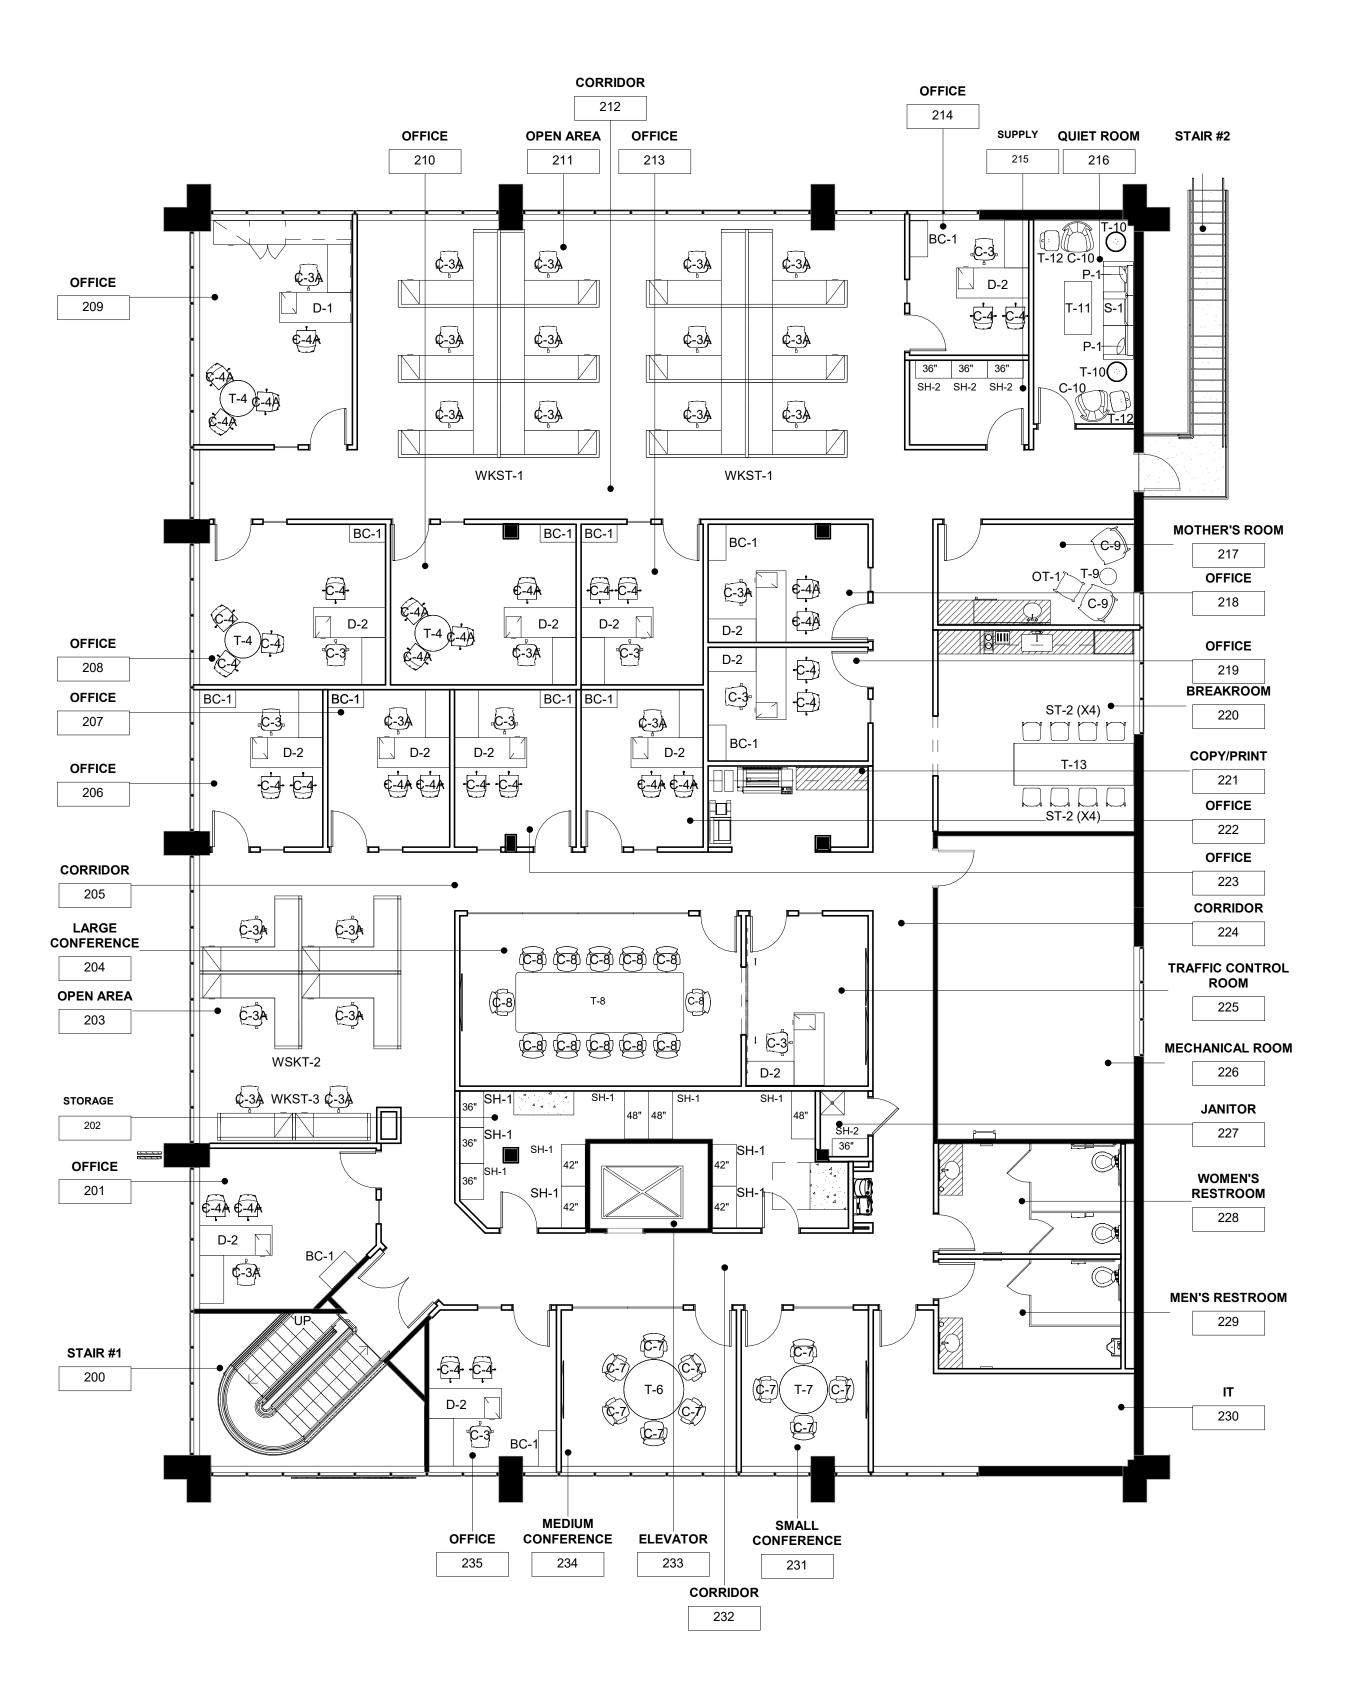



LEGEND

EXISTING TO BE REUSED



1401 Peachtree Street NE Suite 200 Atlanta, Georgia 30309 404.760.7788 404.760.7787 - Fx.

This drawing is the property of **HLG**studio and is not to be reproduced or copied in whole or in part. It is only to be used for the project and site

specifically identified herein and is not to be used on any other project.

All drawings are to be returned to **HLG**studio if requested.

Community Development & Public Works

Mechanical, Electrical, & Plumbing

Engineering, Fire Protection, and Low Voltage AHA Engineers

Date & Description

PROJECT NORTH

2665 Buford Highway Brookhaven, Georgia 30324

Consultants

Civil Engineering Flippo Civil Design

Structural Engineering

Wallace Design Collective

Audio Visual Consultant CTI

Elevator Consultant

Lerch Bates

TRUE NORTH

www.HLGstudio.com

Community Development & Pub Works
Project

Project Number

22.036.01
Sheet Title

2ND FLOOR FURNITURE PLAN

Sheet Number

F-2

© 2020 HLGstudio

17/2023 3:35:46 PM BIM 360://City of Brookhaven/22.036.01\_City of Brookhaven\_R21.rvt