


Apple Valley Road to Briarwood Road

NORTH DRUID HILLS ROAD CORRIDOR STUDY

PRELIMINARY RECOMMENDATIONS: TYPICAL CROSS-SECTION

First Public Open House - January 14 & 16, 2019

View Facing North

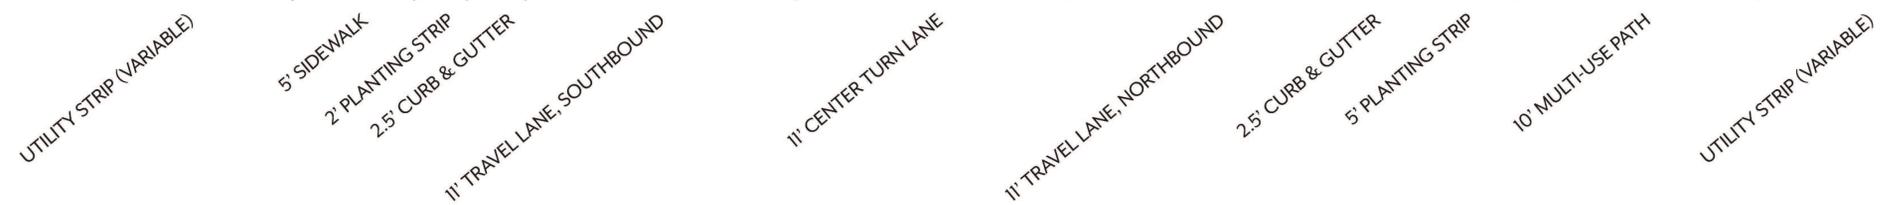

Two 11 ft travel lanes with a two-way center left-turn lane, 5 ft sidewalk on the west, and 10 ft multi-use path on the east. Turn lanes provided at intersections as needed.

Existing ROW is 50-75 ft; City Ordinance requires 100 ft when redeveloped

CONTEXT MAP

