

**ABBREVIATIONS**


A	ARC LENGTH	IPS	IRON PIN SET (CAPPED)
AC	ACRE	N/F	NOW OR FORMERLY
AE	ACCESS EASEMENT	OTP	OPEN TOP PIPE
B	BUILDING SETBACK LINE	PB	PLAT BOOK
BW	BARB WIRE	PG	PAGE
CH	CHORD LENGTH	POB	POINT OF BEGINNING
CLF	CHAIN LINK FENCE	POC	POINT OF COMMENCEMENT
CMF	CONCRETE MONUMENT FOUND	R	RADIUS LENGTH
CMP	CORRUGATED METAL PIPE	R/W	RIGHT OF WAY
CONC.	CONCRETE	R/W MON	RIGHT OF WAY MONUMENT
CTP	CRIMP TOP PIPE	RB	REBAR
DB	DEED BOOK	RCP	REINFORCED CONCRETE PIPE
DIP	DUCTILE IRON PIPE	SDE	STORM DRAINAGE EASEMENT
FDC	FIRE DEPARTMENT CONNECTION	SQ. FT.	SQUARE FEET
FND	FOUND	SSE	SANITARY SEWER EASEMENT
HDPE	HIGH DENSITY POLYETHYLENE PIPE	WPF	WOOD PRIVACY FENCE
IPF	IRON PIN FOUND		

**LEGEND**

	CURB AND GUTTER (C&G)		CATCH BASIN (DWCB)		GUARD RAIL		WET WEATHER DITCH		WATER SPIGOT
	FENCE		CATCH BASIN (SWCB)		IRRIGATION CONTROL VALVE (ICV)		LIGHT POLE (LP)		SPOT ELEVATION
	HANDRAIL		DROP INLET (DI)		FIRE HYDRANT (FH)		POWER POLE WITH LIGHT		CONCRETE AREA
	STORM DRAIN LINE		JUNCTION BOX (JB)		WATER METER (WM)		UTILITY MANHOLE (UM)		OVERHANG AREA
	SANITARY SEWER		HEAD WALL (HW)		WATER METER (WM)		SPOTLIGHT		RIP-RAP AREA
	WATER LINE		CURB INLET (CI)		FIRE DEPT. CONNECTION (FDC)		GAS METER (GM)		BRICK AREA
	GAS LINE		FLARED END SECTION (FES)		WATER VALVE MARKER		GAS VALVE (GV)		TREELINE
	UNDERGROUND POWER LINE		OUTLET CONTROL STRUCTURE		TRANSFORMER BOX (TX)		TELEPHONE PEDESTAL		
	OVERHEAD POWER LINE		AIR CONDITIONER (AC)		COMMUNICATION BOX		BOLLARD (BO)		
	UNDERGROUND COMMUNICATION		ELECTRIC METER (EM)		MAIL BOX		SIGN		
	TOPOGRAPHIC CONTOUR		CLEAN OUT (CO)						
	PROPERTY LINE								

**TREE LEGEND (ABBREVIATIONS)**

	DECIDUOUS (TREE)		BIRCH		HOLLY
	CONIFEROUS (TREE)		BEECH		HARDWOOD
			CRAPE MYRTLE		MAGNOLIA
			CHERRY		MAPLE
			CYPRESS		OAK
			FIR		ORNAMENTAL
			GINKGO		PEAR
			SWEET GUM		POPULAR
			HICKORY		SYCAMORE

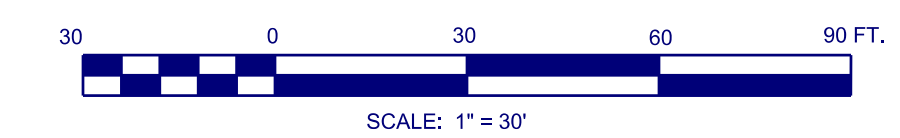

TerraMark Land Surveying, Inc.  
 1000 Peachtree Street, N.E.  
 Atlanta, Georgia 30309  
 Phone No. (770) 421-1927  
 Fax No. (770) 421-0552  
 www.TerraMark.com  
 Professional Land Surveying C. O. A. #LSF00870


**TerraMark**  
 Professional Land Surveying

Project No.	Revision	Date
2016-100		
AM		
NEC		
WCV		
08/31/16		
1"=30'		

**BOUNDARY AND TOPOGRAPHIC SURVEY FOR THE CITY OF BROOKHAVEN (BROOKHAVEN PARK)**

LOCATED IN LAND LOTS 240 & 241, 18TH DISTRICT, CITY OF BROOKHAVEN, DEKALB COUNTY, GEORGIA

JOB NUMBER 2016-101 PLOT SIZE 24 X 36


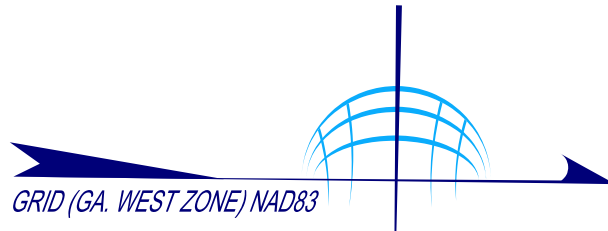


### LEGEND

- CURB AND GUTTER (C&G)
- FENCE
- HANDRAIL
- STORM DRAIN LINE
- SANITARY SEWER
- WATER LINE
- GAS LINE
- UNDERGROUND POWER LINE
- OVERHEAD POWER LINE
- COMMUNICATION
- TOPOGRAPHIC CONTOUR
- PROPERTY LINE
- GUARD RAIL
- WET WEATHER DITCH
- WATER SPIGOT
- CATCH BASIN (DWCB)
- CATCH BASIN (SWCB)
- DROP INLET (DI)
- JUNCTION BOX (JB)
- HEAD WALL (HW)
- CURB INLET (CI)
- FLARED END SECTION (FES)
- OUTLET CONTROL STRUCTURE
- YARD DRAIN INLET
- SS MANHOLE (MH)
- CLEAN OUT (CO)
- IRRIGATION CONTROL VALVE
- FIRE HYDRANT (FH)
- WATER VALVE (WV)
- WATER METER (WM)
- FIRE DEPT. CONNECTION (FDC)
- WATER VALVE MARKER
- TRANSFORMER BOX (TX)
- AIR CONDITIONER (AC)
- ELECTRIC METER (EM)
- ELECTRIC UTILITY
- LIGHT POLE (LP)
- POWER POLE WITH LIGHT
- POWER POLE (PP)
- UTILITY MANHOLE (UM)
- SPOTLIGHT
- GAS METER (GM)
- GAS VALVE (GV)
- TELEPHONE PEDESTAL
- COMMUNICATION BOX
- BOLLARD (BO)
- MAIL BOX
- SIGN
- SPOT ELEVATION
- CONCRETE AREA
- OVERHANG AREA
- RIP-RAP AREA
- BRICK AREA
- TREELINE

### ABBREVIATIONS

- |       |                                |         |                          |
|-------|--------------------------------|---------|--------------------------|
| A     | ARC LENGTH                     | IPS     | IRON PIN SET (CAPPED)    |
| AC    | ACRE                           | NF      | NOW OR FORMERLY          |
| AE    | ACCESS EASEMENT                | OTP     | OPEN TOP PIPE            |
| BSL   | BUILDING SETBACK LINE          | PB      | PLAY BOOK                |
| BW    | BARBWARE                       | PG      | PAGE                     |
| CH    | CHORD LENGTH                   | POB     | POINT OF BEGINNING       |
| CLF   | CHAIN LINK FENCE               | POC     | POINT OF COMMENCEMENT    |
| CMF   | CONCRETE MONUMENT FOUND        | R       | RADIUS LENGTH            |
| CMP   | CORRUGATED METAL PIPE          | RW      | RIGHT OF WAY             |
| CONC. | CONCRETE                       | RW MON  | RIGHT OF WAY MONUMENT    |
| CTP   | CRIMP TOP PIPE                 | REBAR   | REINFORCED CONCRETE PIPE |
| DB    | DEED BOOK                      | RCP     | REINFORCED CONCRETE PIPE |
| DIP   | DUCTILE IRON PIPE              | SDE     | STORM DRAINAGE EASEMENT  |
| FDC   | FIRE DEPARTMENT CONNECTION     | SD, FT. | SQUARE FEET              |
| FND   | FOUND                          | SSE     | SANITARY SEWER EASEMENT  |
| HDP   | HIGH DENSITY POLYETHYLENE PIPE | WPF     | WOOD PRIVACY FENCE       |
| IPF   | IRON PIN FOUND                 |         |                          |

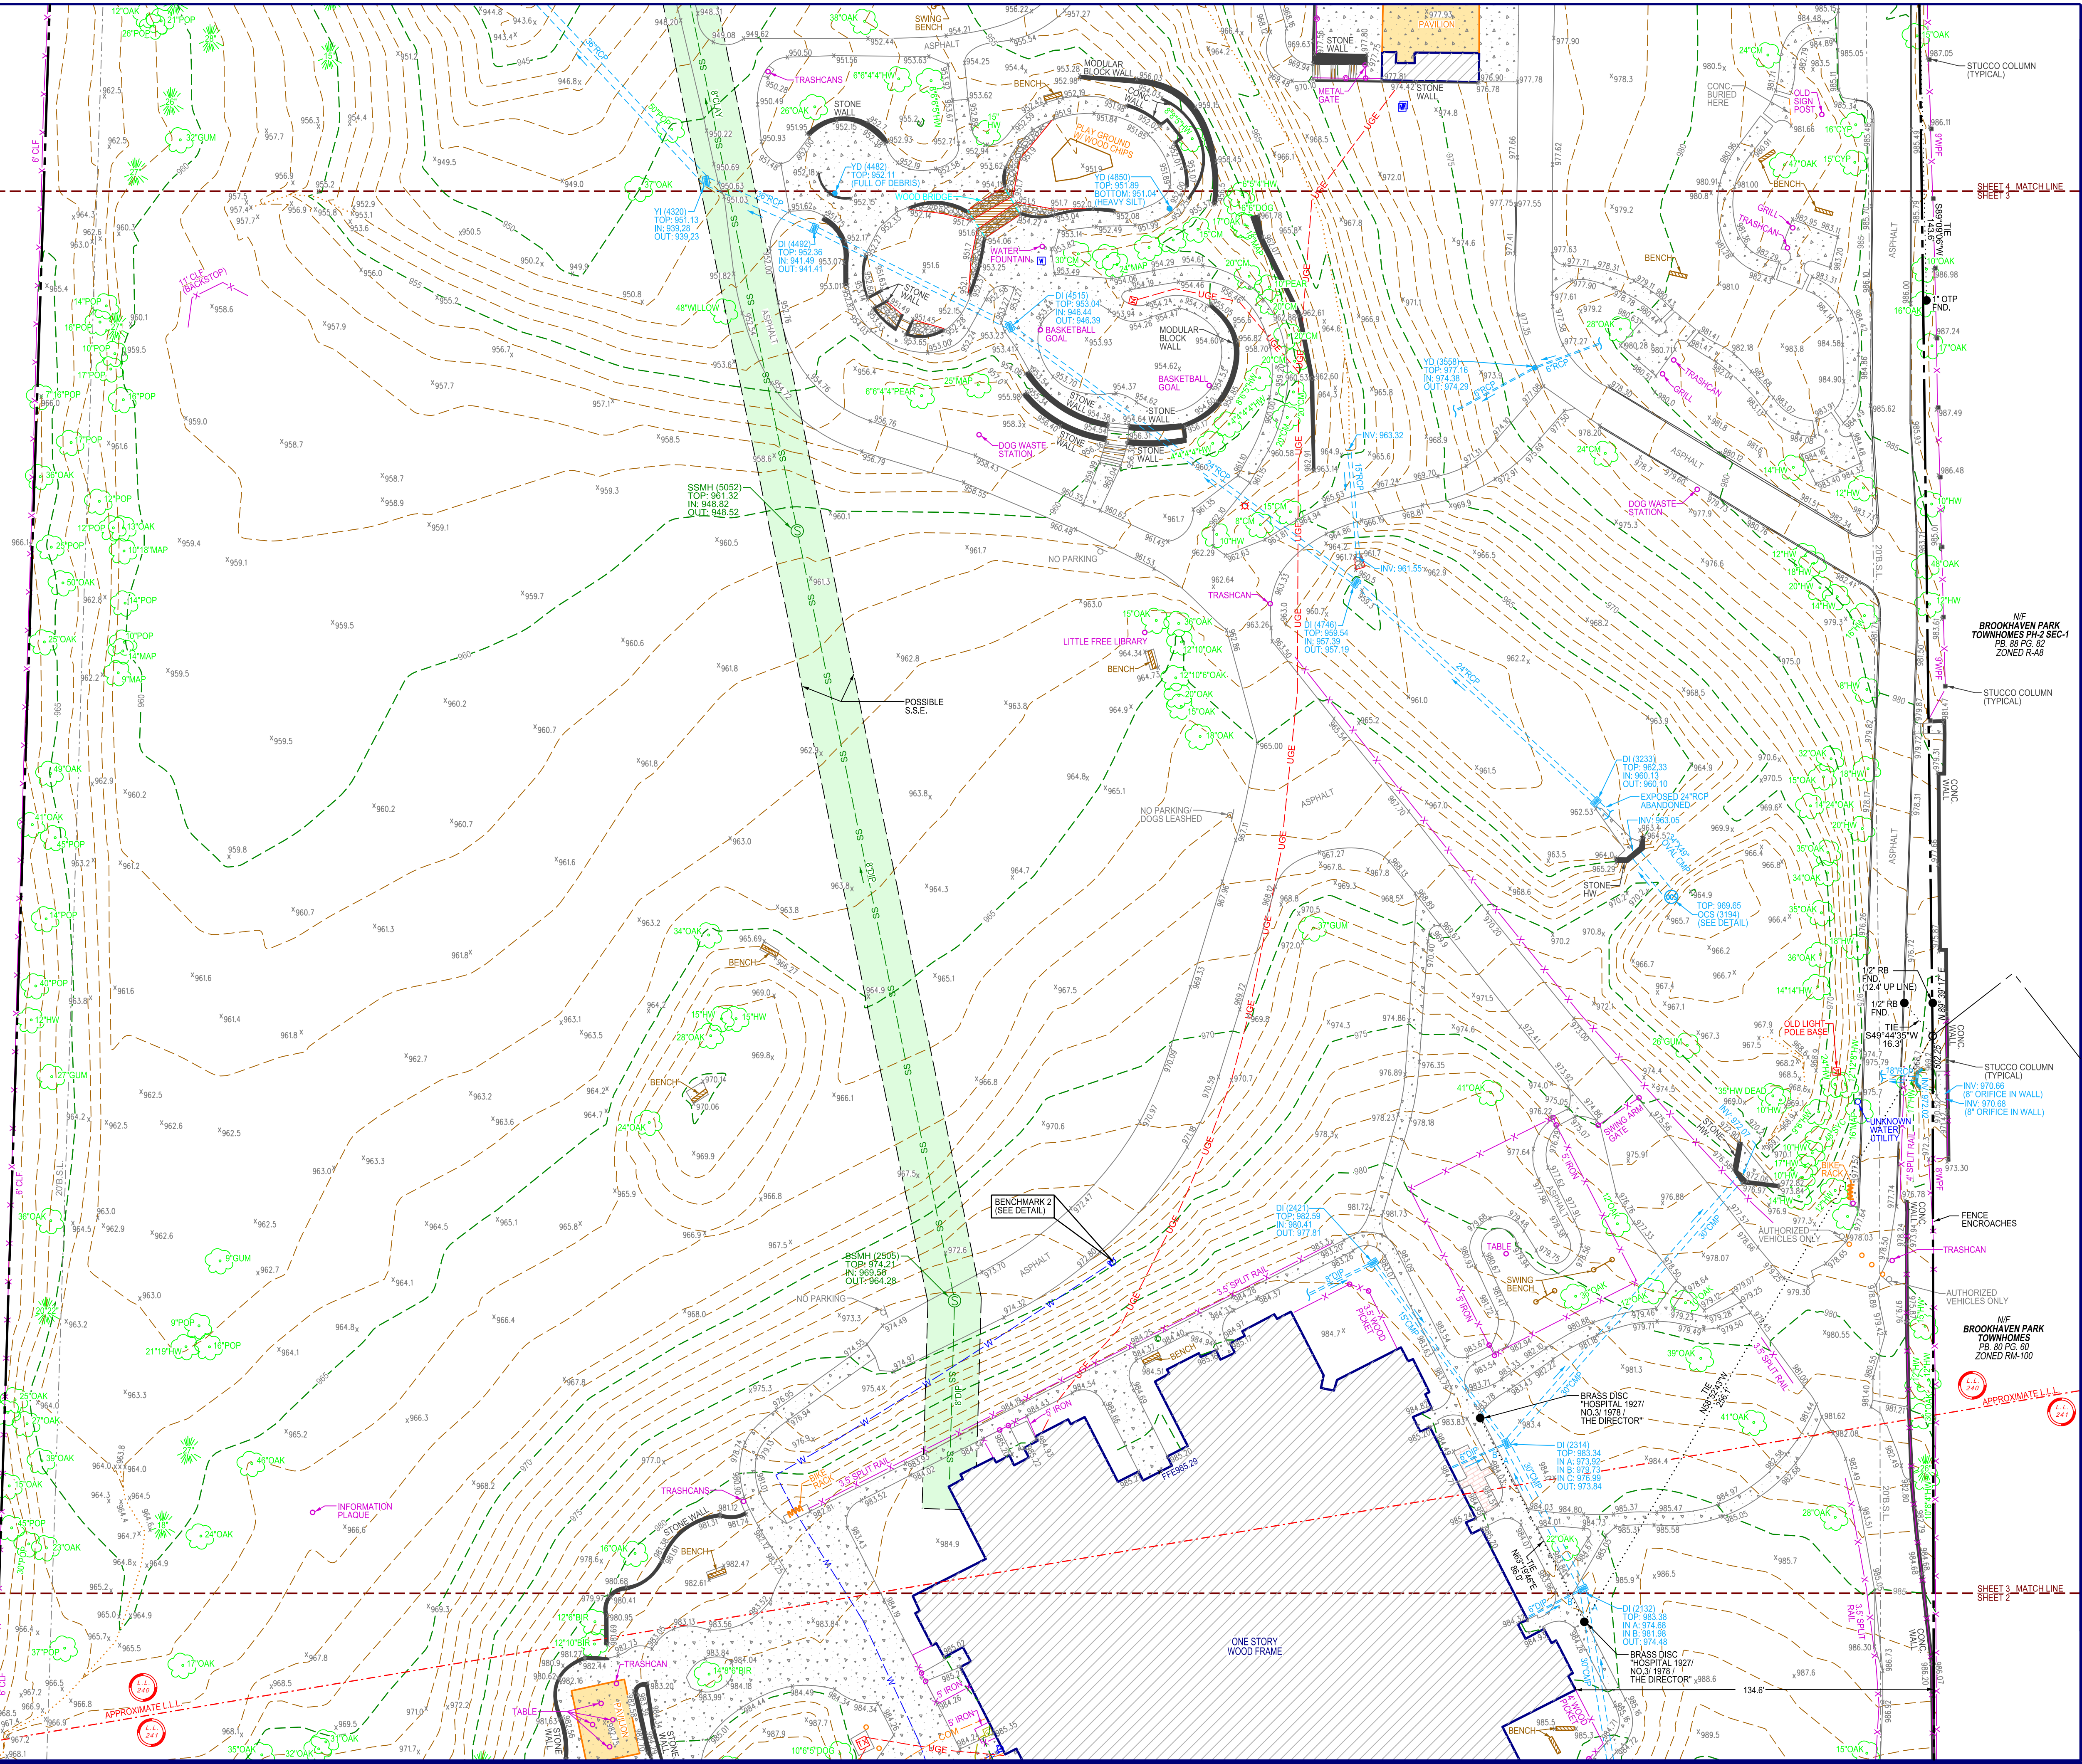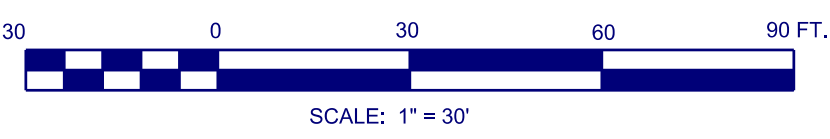

TerraMark Land Surveying, Inc.  
 1000 S. Peachtree Street, Suite 3000  
 Atlanta, Georgia 30308  
 Phone No. (770) 421-1927  
 Fax No. (770) 421-0552  
 www.TerraMark.com  
 Professional Land Surveying C. O. A. #LSF008010

Project No.	Date	Revision
2016-100		
1		
2		
3		
4		
5		
6		
7		
8		
9		
10		

**BOUNDARY AND TOPOGRAPHIC SURVEY FOR THE CITY OF BROOKHAVEN (BROOKHAVEN PARK)**  
 LOCATED IN LAND LOTS 240 & 241, 18TH DISTRICT, CITY OF BROOKHAVEN, DEKALB COUNTY, GEORGIA

### ABBREVIATIONS




A	ARC LENGTH	IPS	IRON PIN SET (CAPPED)
AC	ACRE	NF	NOW OR FORMERLY
AE	ACCESS EASEMENT	OTP	OPEN TOP PIPE
BSL	BUILDING SETBACK LINE	PB.	PLAT BOOK
BW	BARBWIRE	PG.	PAGE
CH	CHORD LENGTH	POB	POINT OF BEGINNING
CLF	CHAIN LINK FENCE	POC	POINT OF COMMENCEMENT
CMF	CONCRETE MONUMENT FOUND	R	RADIUS LENGTH
CMP	CORRUGATED METAL PIPE	RW	RIGHT OF WAY
CONC.	CONCRETE	RW MON	RIGHT OF WAY MONUMENT
CTP	CRIMP TOP PIPE	RB	REBAR
DB	DEED BOOK	RCP	REINFORCED CONCRETE PIPE
DIP	DUCTILE IRON PIPE	SOE	STORM DRAINAGE EASEMENT
FDC	FIRE DEPARTMENT CONNECTION	SQ. FT.	SQUARE FEET
FND	FOUND	SSE	SANITARY SEWER EASEMENT
HDPPE	HIGH DENSITY POLYETHYLENE PIPE	WPF	WOOD PRIVACY FENCE
IPF	IRON PIN FOUND		

### TREE LEGEND (ABBREVIATIONS)

	DECIDUOUS (TREE)	BIR	BIRCH	HLY	HOLLY
	CONIFEROUS (TREE)	BCH	BEECH	HW	HARDWOOD
		CM	CRAPE MYRTLE	MAG	MAGNOLIA
		CHY	CHERRY	MAP	MAPLE
		CYP	CYPRESS	OAK	OAK
		FIR	FIR	ORN	ORNAMENTAL
		GINK	GINKGO	PEAR	PEAR
		GUM	SWEET GUM	POPL	POPLAR
		HIC	HICKORY	SYC	SYCAMORE

### LEGEND

	CURB AND GUTTER (C&G)
	FENCE
	HANDRAIL
	STORM DRAIN LINE
	SANITARY SEWER
	WATER LINE
	GAS LINE
	UNDERGROUND POWER LINE
	OVERHEAD POWER LINE
	COMMUNICATION
	TOPOGRAPHIC CONTOUR
	PROPERTY LINE
	GUARD RAIL
	WET WEATHER DITCH
	WATER SPIGOT
	CATCH BASIN (DWCB)
	CATCH BASIN (SWCB)
	DROP INLET (DI)
	JUNCTION BOX (JB)
	HEAD WALL (HW)
	CURB INLET (CI)
	FLARED END SECTION (FES)
	OUTLET CONTROL STRUCTURE
	YARD DRAIN INLET
	SS MANHOLE (MH)
	CLEAN OUT (CO)
	IRRIGATION CONTROL VALVE
	FIRE HYDRANT (FH)
	WATER VALVE (WV)
	WATER METER (WM)
	FIRE DEPT. CONNECTION (FDC)
	WATER VALVE MARKER
	TRANSFORMER BOX (TX)
	AIR CONDITIONER (AC)
	ELECTRIC METER (EM)
	ELECTRIC UTILITY
	LIGHT POLE (LP)
	POWER POLE WITH LIGHT
	POWER POLE (PP)
	UTILITY MANHOLE (UM)
	SPOTLIGHT
	GAS METER (GM)
	GAS VALVE (GV)
	TELEPHONE PEDESTAL
	COMMUNICATION BOX
	BOLLARD (BO)
	MAIL BOX
	SIGN
	SPOT ELEVATION
	CONCRETE AREA
	OVERHANG AREA
	RIP-RAP AREA
	BRICK AREA
	TREELINE

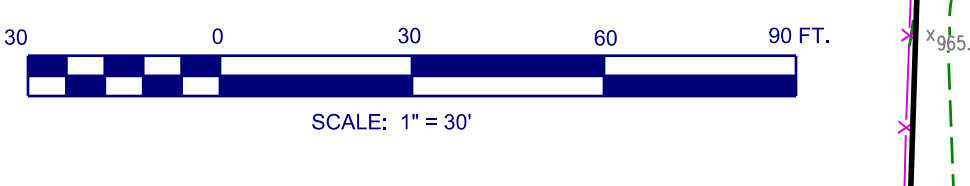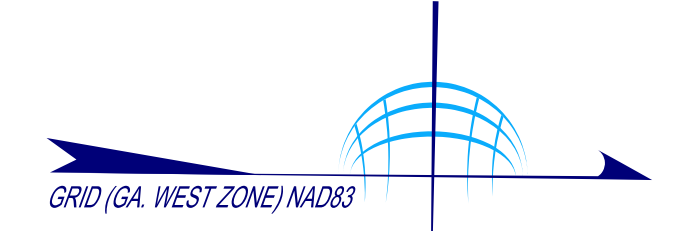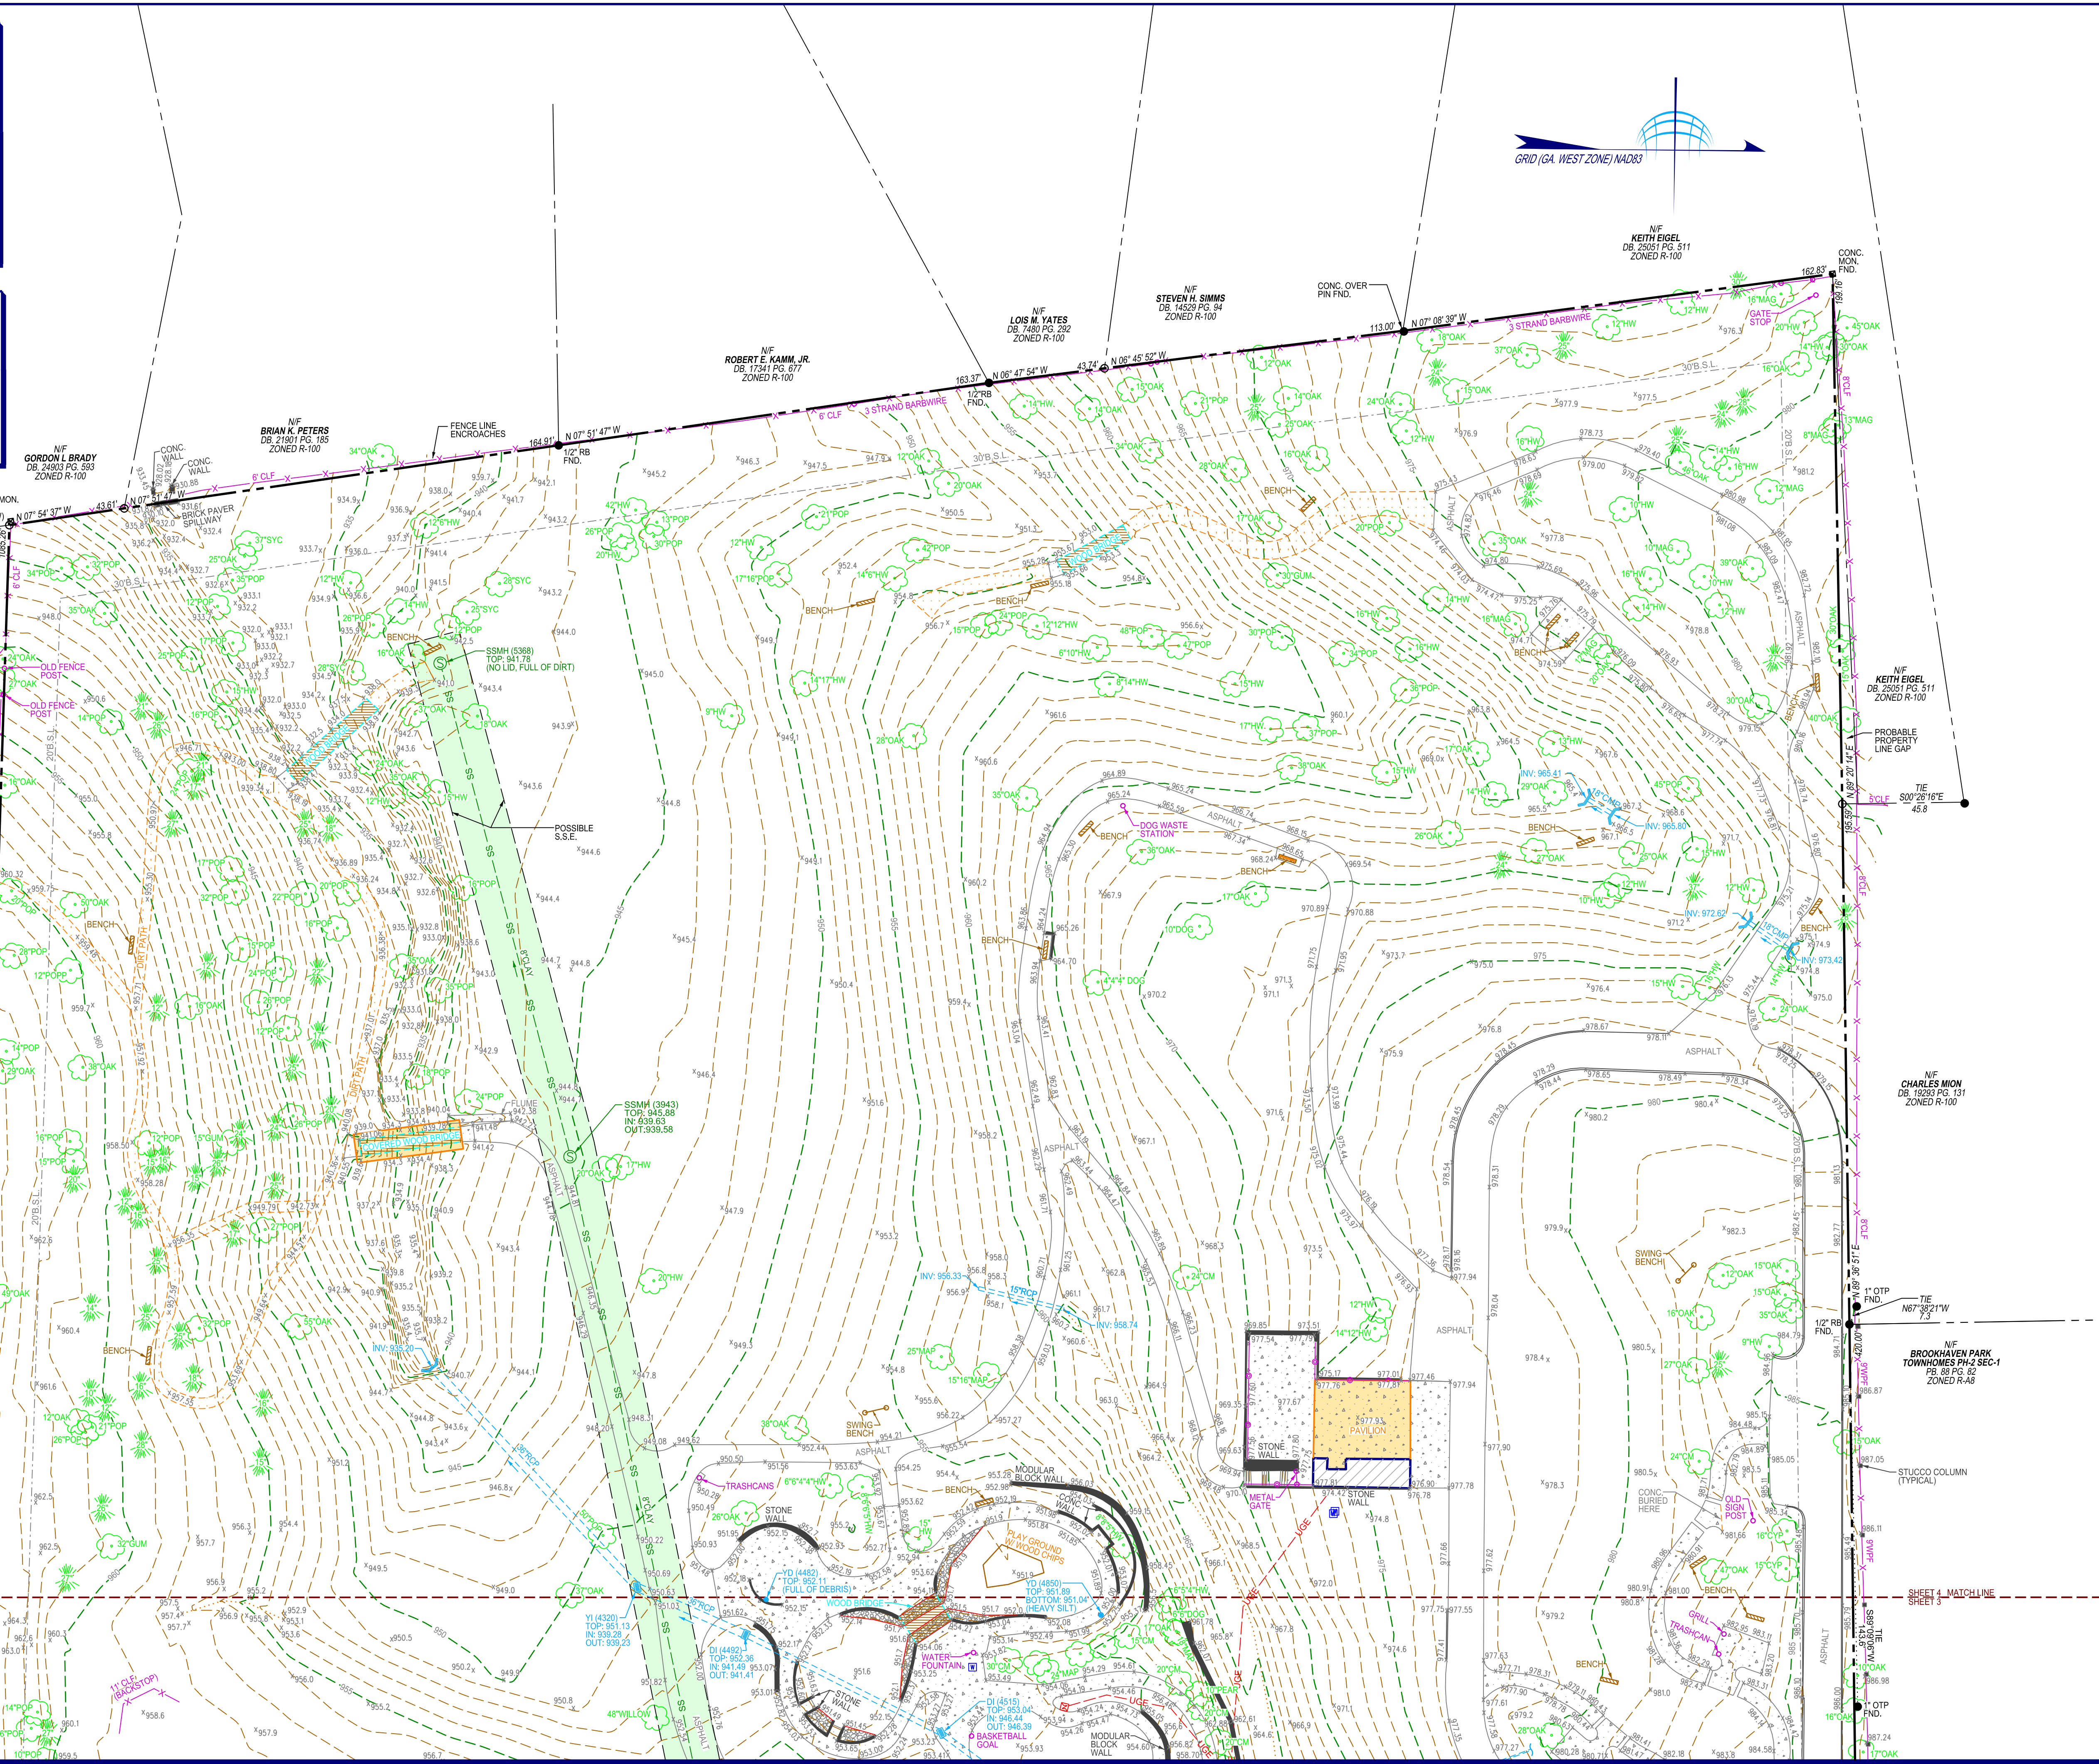

TerraMark Land Surveying, Inc.  
 1000 W. Peachtree Street, Suite 3000  
 Atlanta, Georgia 30308  
 Phone No. (770) 421-1927  
 Fax No. (770) 421-0552  
 www.TerraMark.com  
 C. O. A. #LSF00810



Project No.	Date	Revision
2016-100		
#1	AM	
#2	NEC	
#3	WCV	
#4	WCV	
#5	WCV	
#6	WCV	
#7	WCV	
#8	WCV	
#9	WCV	
#10	WCV	

**BOUNDARY AND TOPOGRAPHIC SURVEY FOR THE CITY OF BROOKHAVEN (BROOKHAVEN PARK)**  
 LOCATED IN LAND LOTS 240 & 241, 18TH DISTRICT  
 CITY OF BROOKHAVEN, DEKALB COUNTY, GEORGIA

SHEET NO.  
**4 / 4**  
 DRAWING# TM 16 101