



TYPICAL OVERLAY / WIDENING SECTION  
ASHFORD DUNWOODY ROAD  
NOT TO SCALE  
DESIGN SPEED = 40 MPH  
e max = 0.06

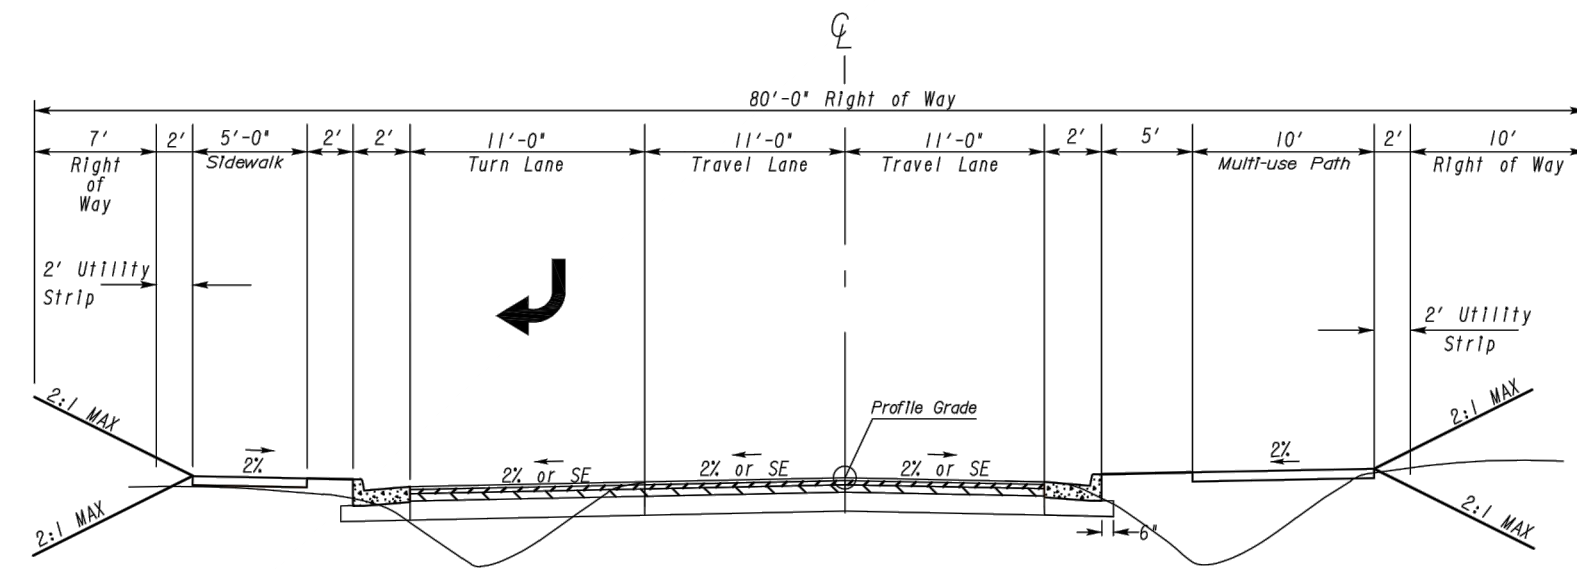

TYPICAL FULL DEPTH SECTION  
ASHFORD DUNWOODY ROAD  
NOT TO SCALE  
DESIGN SPEED = 40 MPH  
e max = 0.06

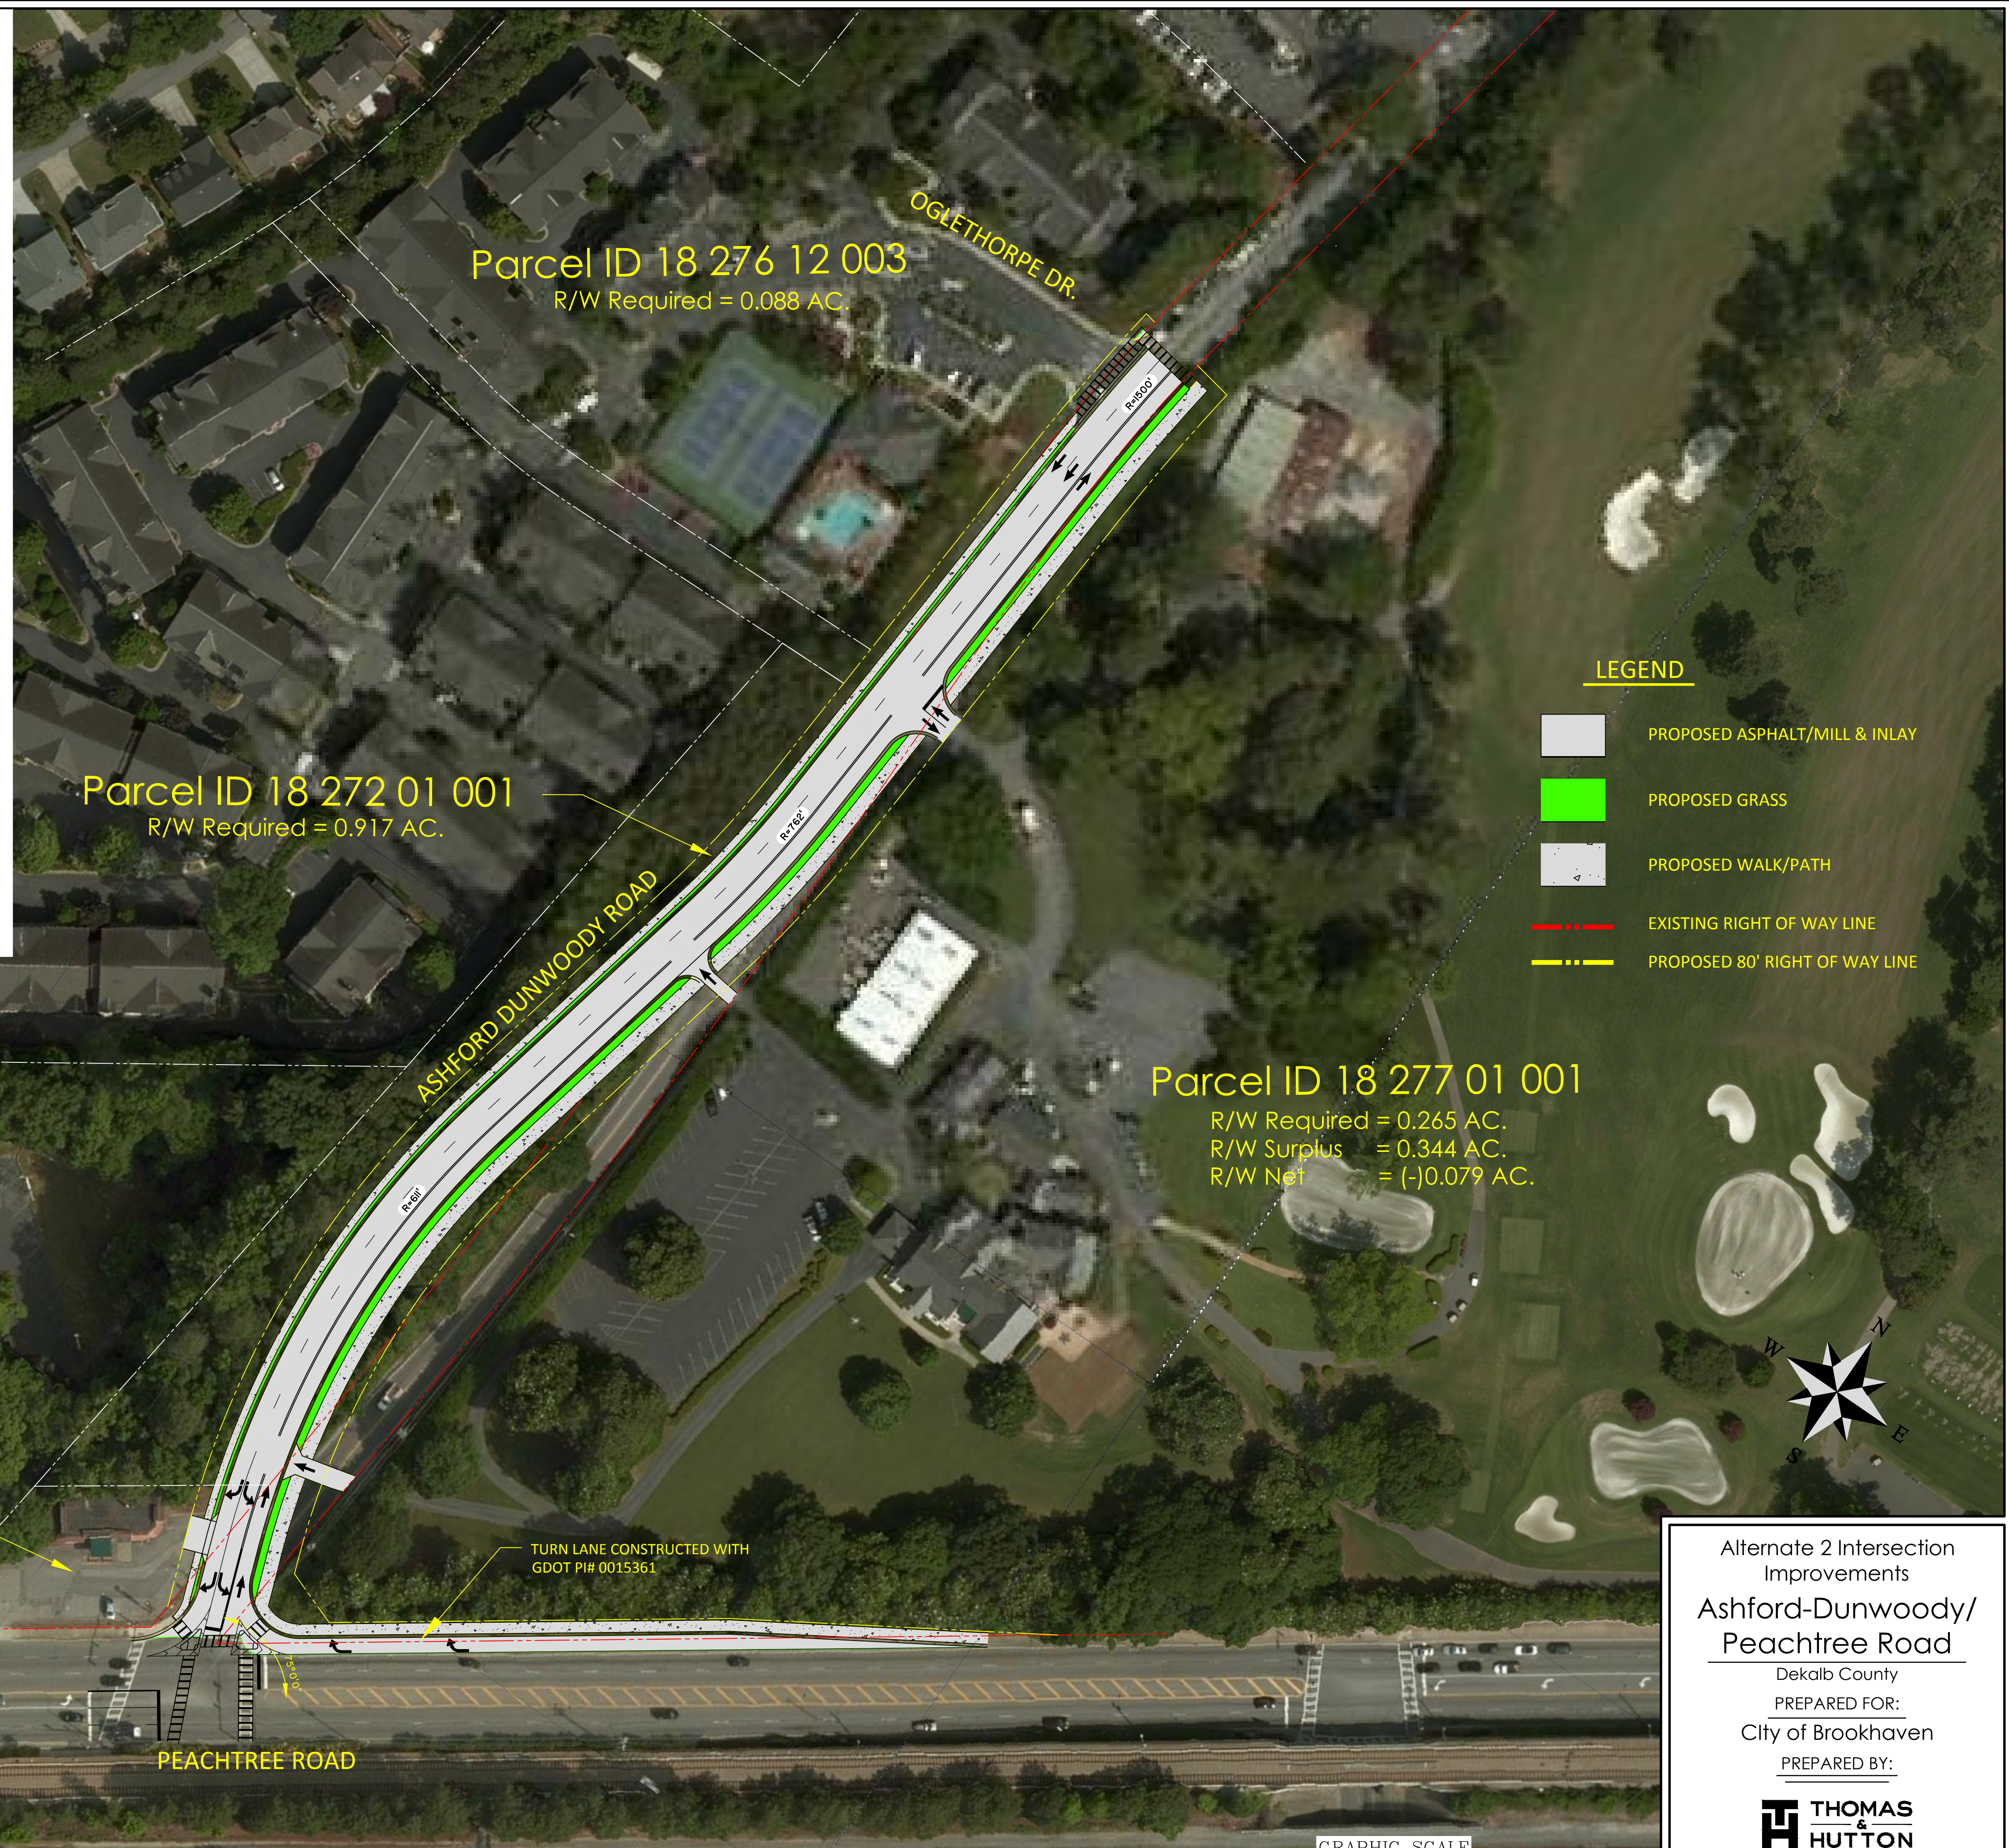

- LEGEND**
- PROPOSED ASPHALT/MILL & INLAY
  - PROPOSED GRASS
  - PROPOSED WALK/PATH
  - EXISTING RIGHT OF WAY LINE
  - PROPOSED 80' RIGHT OF WAY LINE

Alternate 2 Intersection  
Improvements  
**Ashford-Dunwoody/  
Peachtree Road**  
DeKalb County  
PREPARED FOR:  
City of Brookhaven  
PREPARED BY:  
**THOMAS  
&  
HUTTON**  
PO Box: 468536  
Atlanta, GA 31146 864.590.9246  
www.thomasandhutton.com

"Disclaimer: Depicted right of way shown within conflicts with right of way shown in GDOT PI#0015361. Right of way shown in GDOT PI#0015361 conflicts with right of way shown in PI#0006998 which supersedes the right of way shown in FR-104-1(31) dated 1988."